


EXISTING BLOCK PLAN

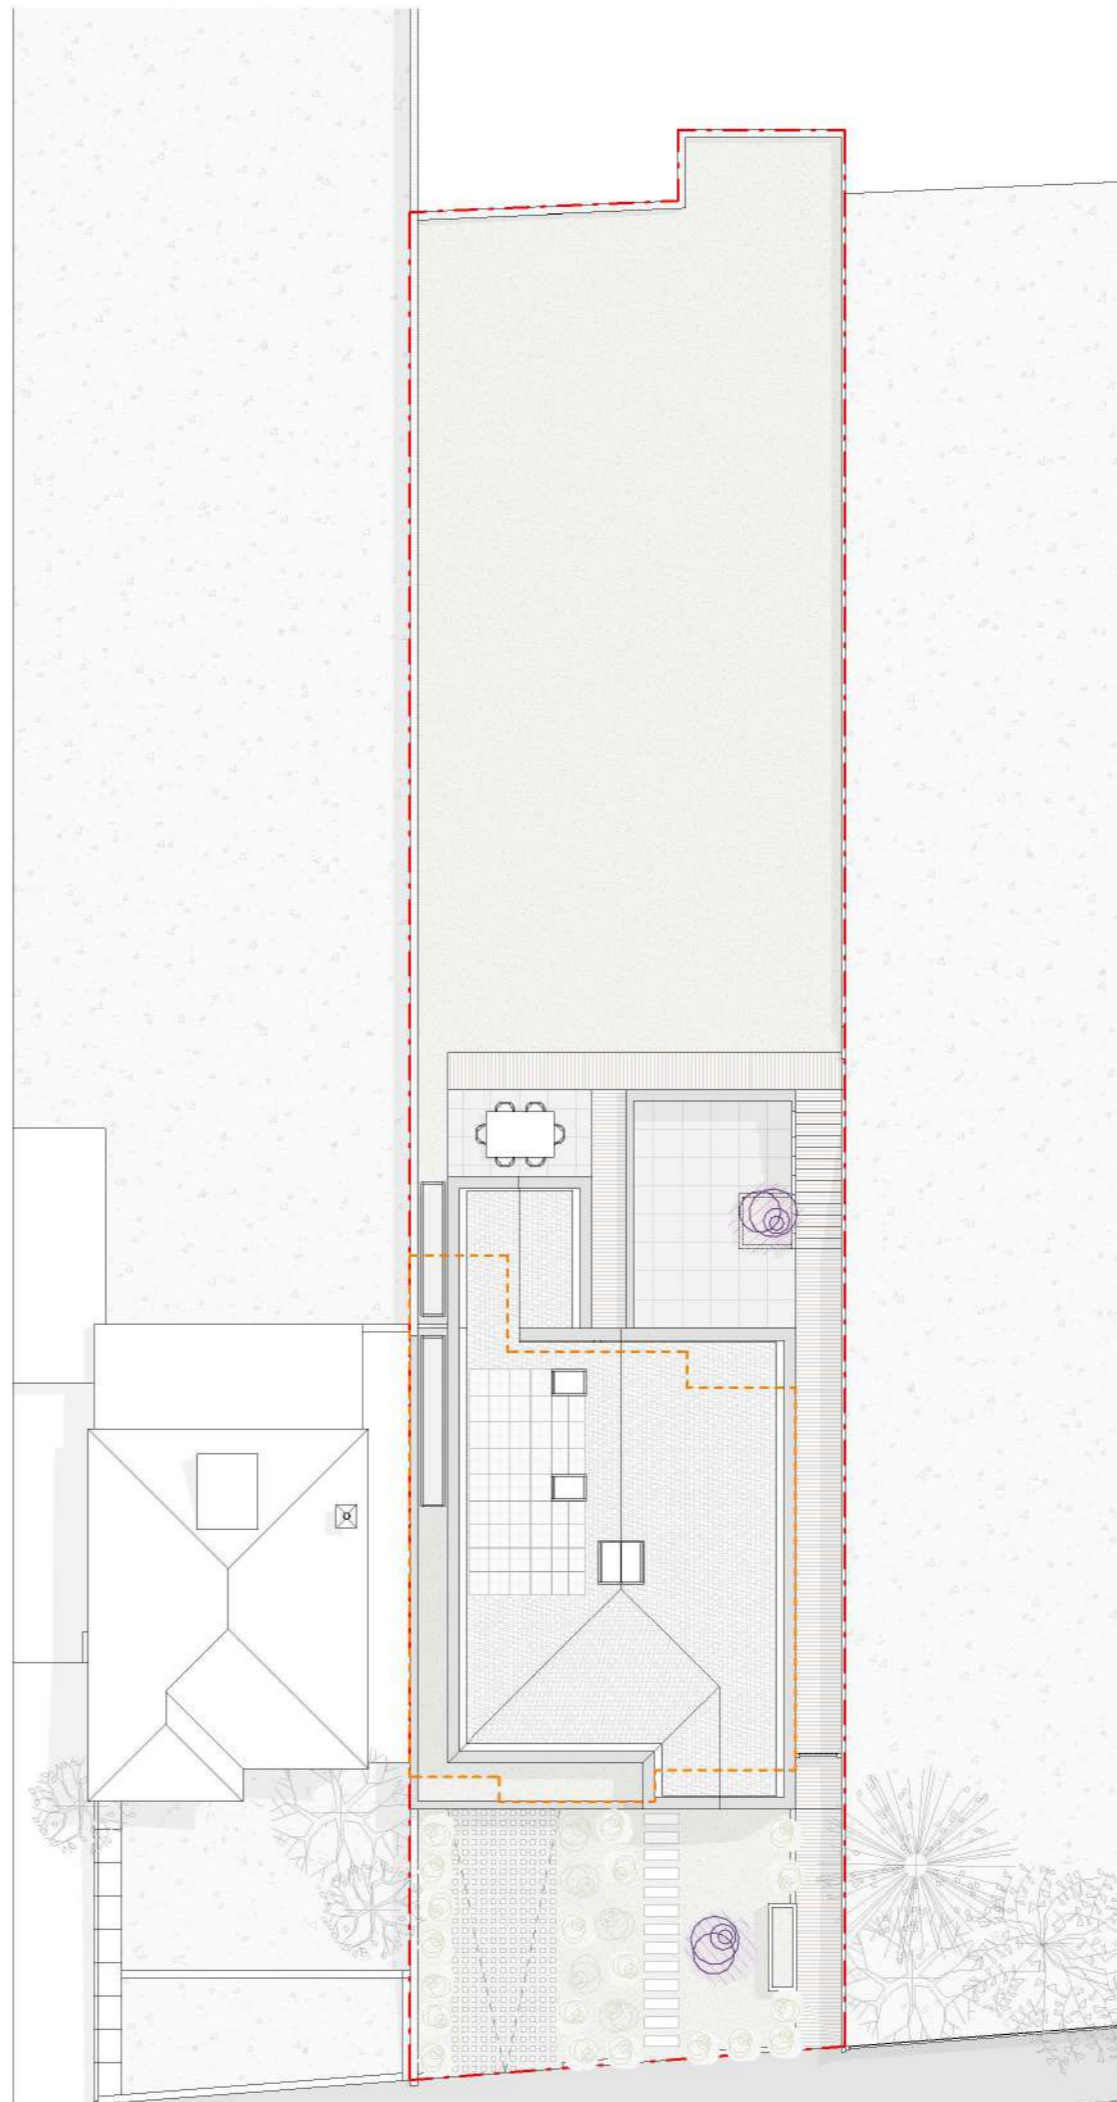

PROPOSED BLOCK PLAN

Key

- - - Boundary Line
- - - Demolished

Rev No.	Date	Description
Notes:		
Any inaccuracies or errors to be reported to the architect/surveyor immediately and prior to any work commencing. All dimensions to be verified on site. All work to comply with British Standards Code of practice. All external surfaces and materials to match existing. This drawing and all information provided within it is the copyright of UPP Consultants Ltd. and reproduction without prior consent is strictly forbidden.		
Dwg No		Drawn
073KI-A-01-002		AM
Drawing		Checked
Block plans		EA
Scale		Issue Date
1:200 @ A3		23.06.2021
0		10m
Project Address		
73 King Edward Road, London, EN5 5AU		
Client		Status
c/o UPP		For Planning

www.upp-planning.co.uk  
 info@upp-planning.co.uk  
 0208 202 9996  
 Atrium, Stables Market, Chalk  
 Farm Road, London, NW1  
 8AH



Key

— — — — — Boundary Line

- - - - - Demolished



EXISTING STREET ELEVATION



PROPOSED STREET ELEVATION

Rev No.	Date	Description
---------	------	-------------

Notes:

Any inaccuracies or errors to be reported to the architect/surveyor immediately and prior to any work commencing. All dimensions to be verified on site. All work to comply with British Standards Code of practice. All external surfaces and materials to match existing. This drawing and all information provided within it is the copyright of UPP Consultants Ltd. and reproduction without prior consent is strictly forbidden.

Dwg No	Drawn
073KI-A-01-003	AM

Drawing	Checked
Street Elevation	EA

Scale	Issue Date
1:200 @ A3	23.06.2021

0 5m

Project Address  
73 King Edward Road, London, EN5 5AU

Client	Status
c/o UPP	For Planning

www.upp-planning.co.uk  
info@upp-planning.co.uk  
0208 202 9996  
Atrium, Stables Market,  
Chalk Farm Road, London,  
NW1 8AH





Key

--- Boundary Line

--- Demolished

Rev No.	Date	Description
---------	------	-------------

**Notes:**

Any inaccuracies or errors to be reported to the architect/surveyor immediately and prior to any work commencing. All dimensions to be verified on site. All work to comply with British Standards Code of practice. All external surfaces and materials to match existing. This drawing and all information provided within it is the copyright of UPP Consultants Ltd. and reproduction without prior consent is strictly forbidden.

Dwg No	Drawn
073KI-A-02-101	AM

Drawing	Checked
Proposed Front Visualization	EA

Scale	Issue Date
@ A3	23.06.2021

**Project Address**  
73 King Edward Road, London, EN5 5AU

Client	Status
c/o UPP	For Planning

www.upp-planning.co.uk  
info@upp-planning.co.uk  
0208 202 9996  
Atrium, Stables Market, Chalk  
Farm Road, London, NW1  
8AH





Key

— — — — — Boundary Line

- - - - - Demolished

Rev No.	Date	Description
---------	------	-------------

**Notes:**

Any inaccuracies or errors to be reported to the architect/surveyor immediately and prior to any work commencing. All dimensions to be verified on site. All work to comply with British Standards Code of practice. All external surfaces and materials to match existing. This drawing and all information provided within it is the copyright of UPP Consultants Ltd. and reproduction without prior consent is strictly forbidden.

Dwg No	Drawn
073KI-A-02-102	AM

Drawing	Checked
Proposed Rear Visualization	EA

Scale	Issue Date
@ A3	23.06.2021

**Project Address**

73 King Edward Road, London, EN5 5AU

Client	Status
c/o UPP	For Planning

www.upp-planning.co.uk  
 info@upp-planning.co.uk  
 0208 202 9996  
 Atrium, Stables Market, Chalk  
 Farm Road, London, NW1  
 8AH





Key

--- Boundary Line

--- Demolished

Rev No.	Date	Description
---------	------	-------------

**Notes:**

Any inaccuracies or errors to be reported to the architect/surveyor immediately and prior to any work commencing. All dimensions to be verified on site. All work to comply with British Standards Code of practice. All external surfaces and materials to match existing. This drawing and all information provided within it is the copyright of UPP Consultants Ltd. and reproduction without prior consent is strictly forbidden.

Dwg No	Drawn
073KI-A-02-103	AM

Drawing	Checked
Proposed Eye Level View	EA

Scale	Issue Date
@ A3	23.06.2021

Project Address  
73 King Edward Road, London, EN5 5AU

Client	Status
c/o UPP	For Planning

www.upp-planning.co.uk  
info@upp-planning.co.uk  
0208 202 9996  
Atrium, Stables Market,  
Chalk Farm Road, London,  
NW1 8AH



Key

— — — — — Boundary Line

- - - - - Demolished



Rev No.	Date	Description
---------	------	-------------

**Notes:**

Any inaccuracies or errors to be reported to the architect/surveyor immediately and prior to any work commencing. All dimensions to be verified on site. All work to comply with British Standards Code of practice. All external surfaces and materials to match existing. This drawing and all information provided within it is the copyright of UPP Consultants Ltd. and reproduction without prior consent is strictly forbidden.

Dwg No	Drawn
073KI-A-02-104	AM

Drawing	Checked
Proposed Eye Level View	EA

Scale	Issue Date
@ A3	23.06.2021

Project Address  
73 King Edward Road, London, EN5 5AU

Client	Status
c/o UPP	For Planning

www.upp-planning.co.uk  
info@upp-planning.co.uk  
0208 202 9996  
Atrium, Stables Market,  
Chalk Farm Road, London,  
NW1 8AH





Key

— — — — — Boundary Line

- - - - - Demolished

Rev No.	Date	Description
---------	------	-------------

**Notes:**

Any inaccuracies or errors to be reported to the architect/surveyor immediately and prior to any work commencing. All dimensions to be verified on site. All work to comply with British Standards Code of practice. All external surfaces and materials to match existing. This drawing and all information provided within it is the copyright of UPP Consultants Ltd. and reproduction without prior consent is strictly forbidden.

Dwg No	Drawn
073KI-A-02-105	AM

Drawing	Checked
Proposed Eye Level View	EA


Scale	Issue Date
@ A3	23.06.2021

**Project Address**  
73 King Edward Road, London, EN5 5AU

Client	Status
c/o UPP	For Planning

www.upp-planning.co.uk  
info@upp-planning.co.uk  
0208 202 9996  
Atrium, Stables Market,  
Chalk Farm Road, London,  
NW1 8AH



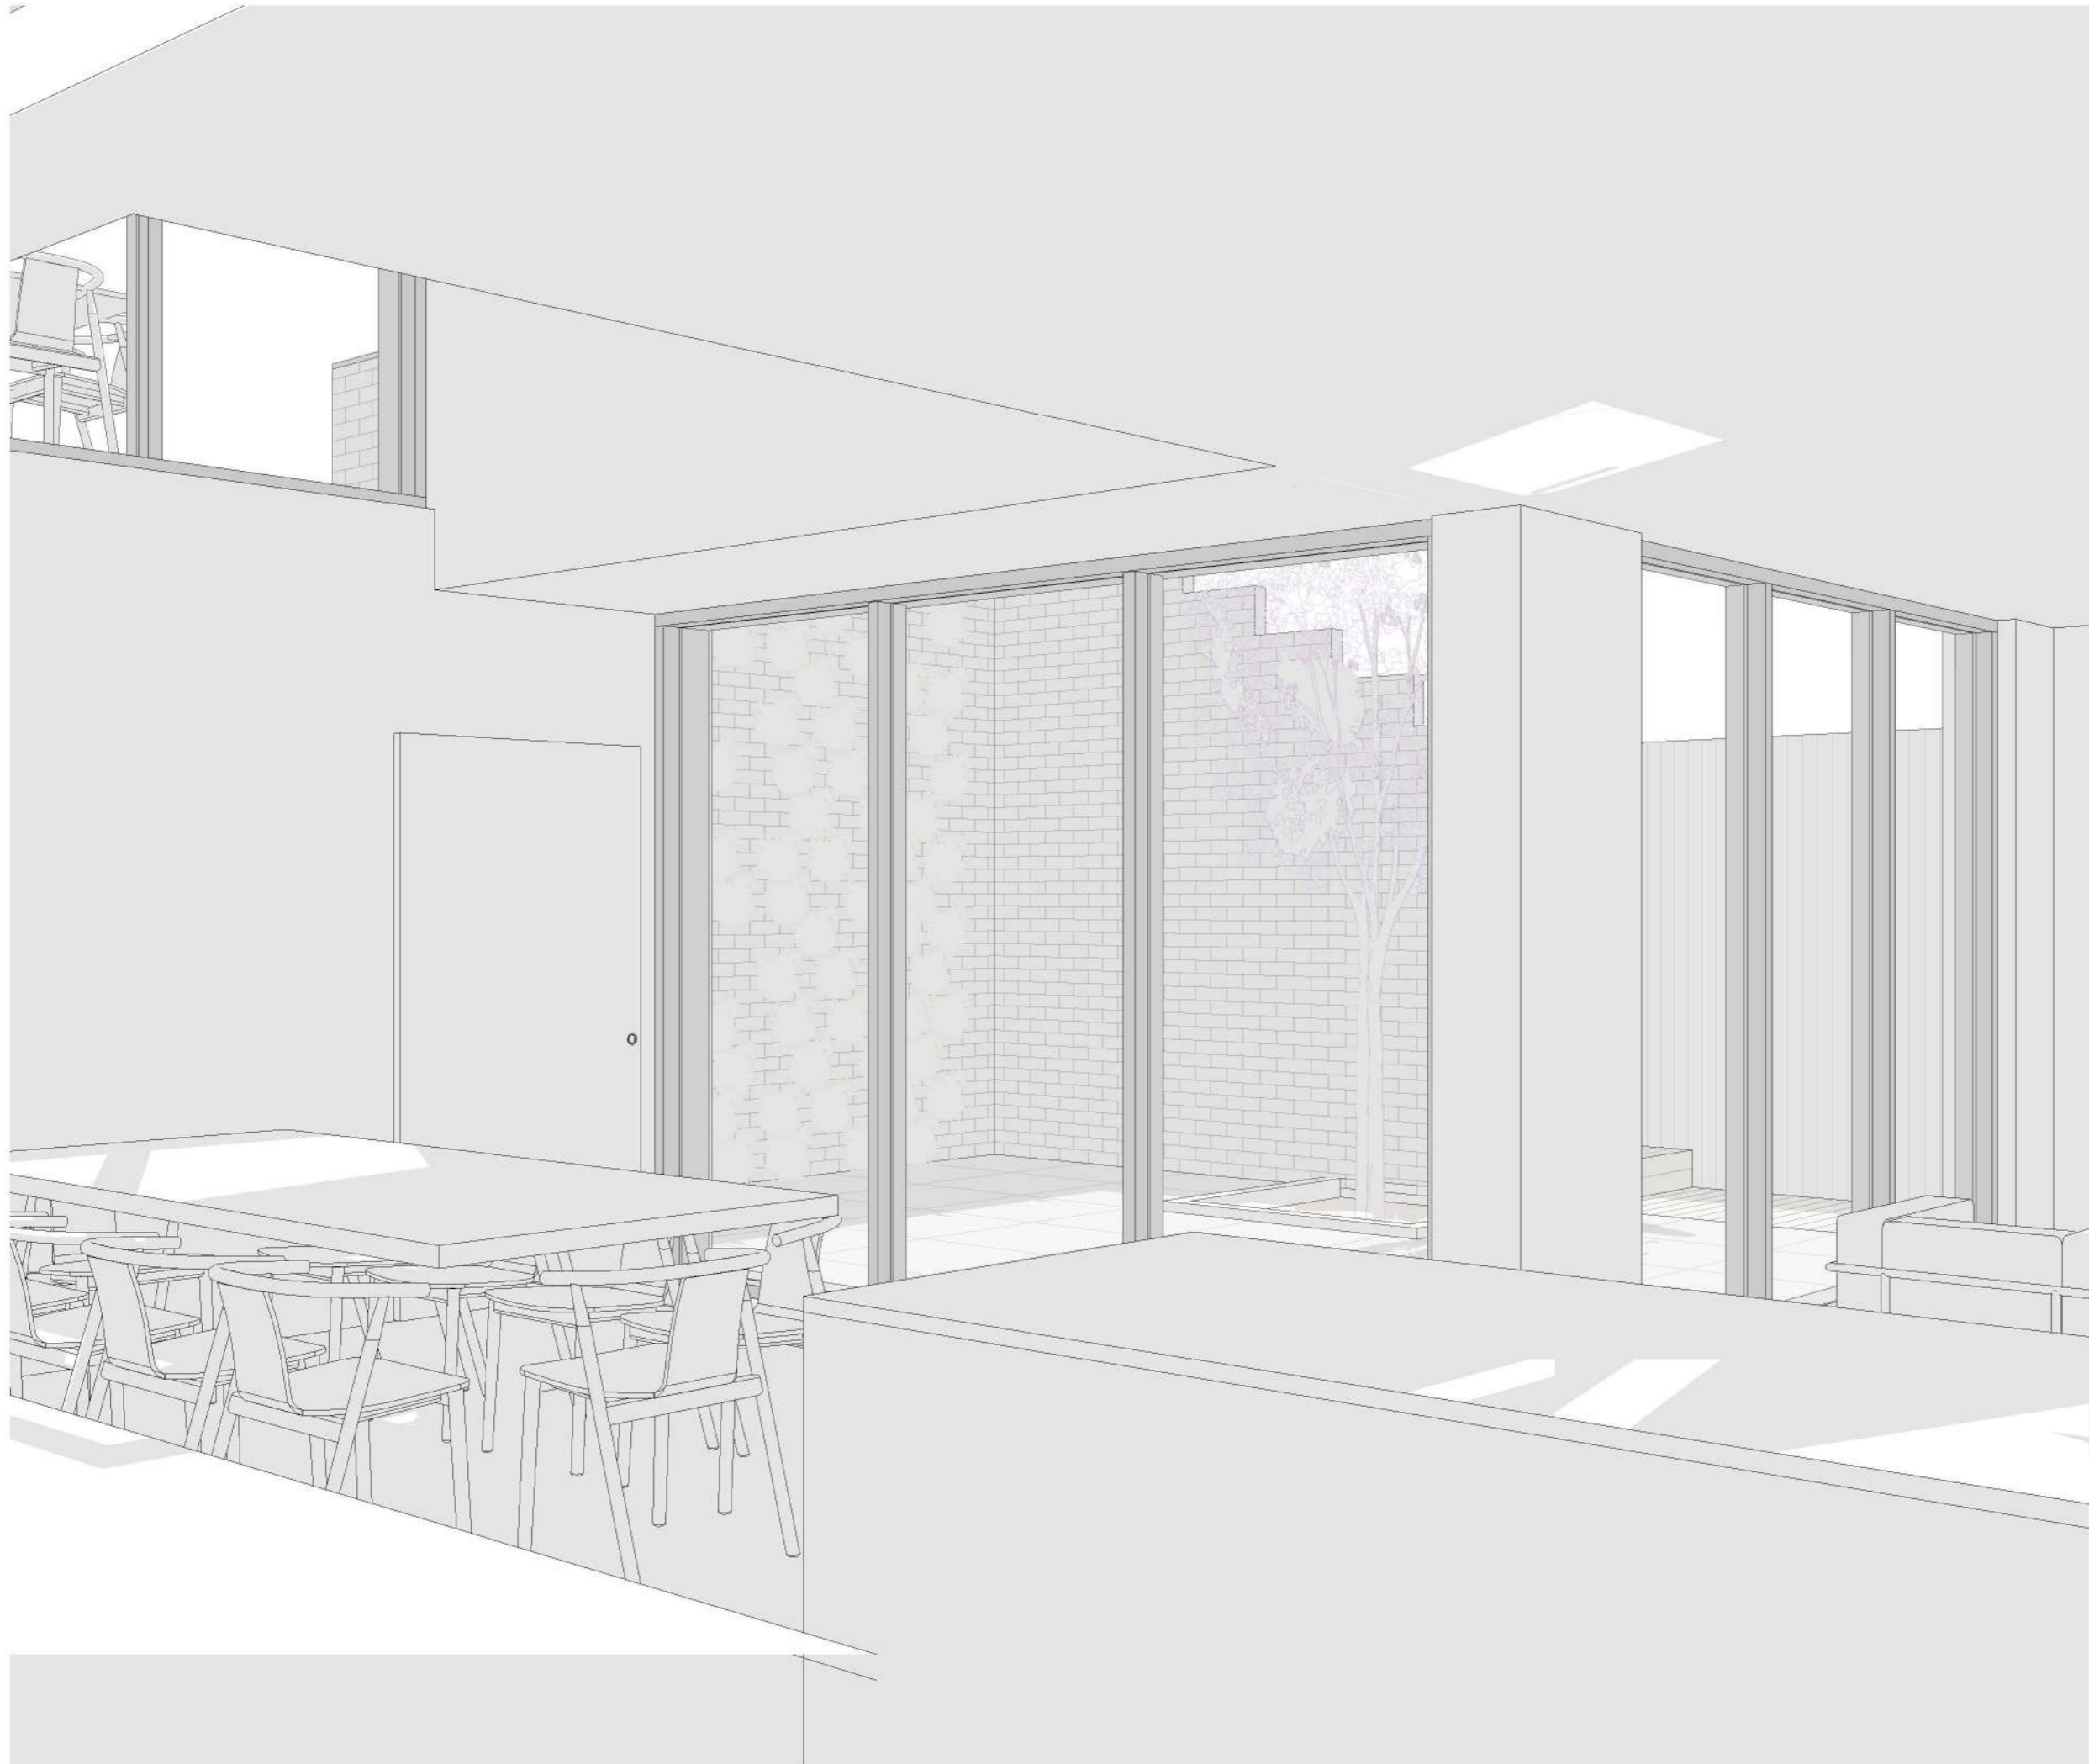

Key  
 - - - - - Boundary Line  
 - - - - - Demolished

Rev No.	Date	Description
---------	------	-------------

**Notes:**  
 Any inaccuracies or errors to be reported to the architect/surveyor immediately and prior to any work commencing. All dimensions to be verified on site. All work to comply with British Standards Code of practice. All external surfaces and materials to match existing. This drawing and all information provided within it is the copyright of UPP Consultants Ltd. and reproduction without prior consent is strictly forbidden.

Dwg No. <b>073KI-A-02-106</b>	Drawn <b>AM</b>
----------------------------------	--------------------


Drawing <b>Proposed Eye Level View</b>	Checked <b>EA</b>
---	----------------------

Scale <b>@ A3</b>	Issue Date <b>23.06.2021</b>
----------------------	---------------------------------

**Project Address**  
 73 King Edward Road, London, EN5 5AU

Client <b>c/o UPP</b>	Status <b>For Planning</b>
--------------------------	-------------------------------



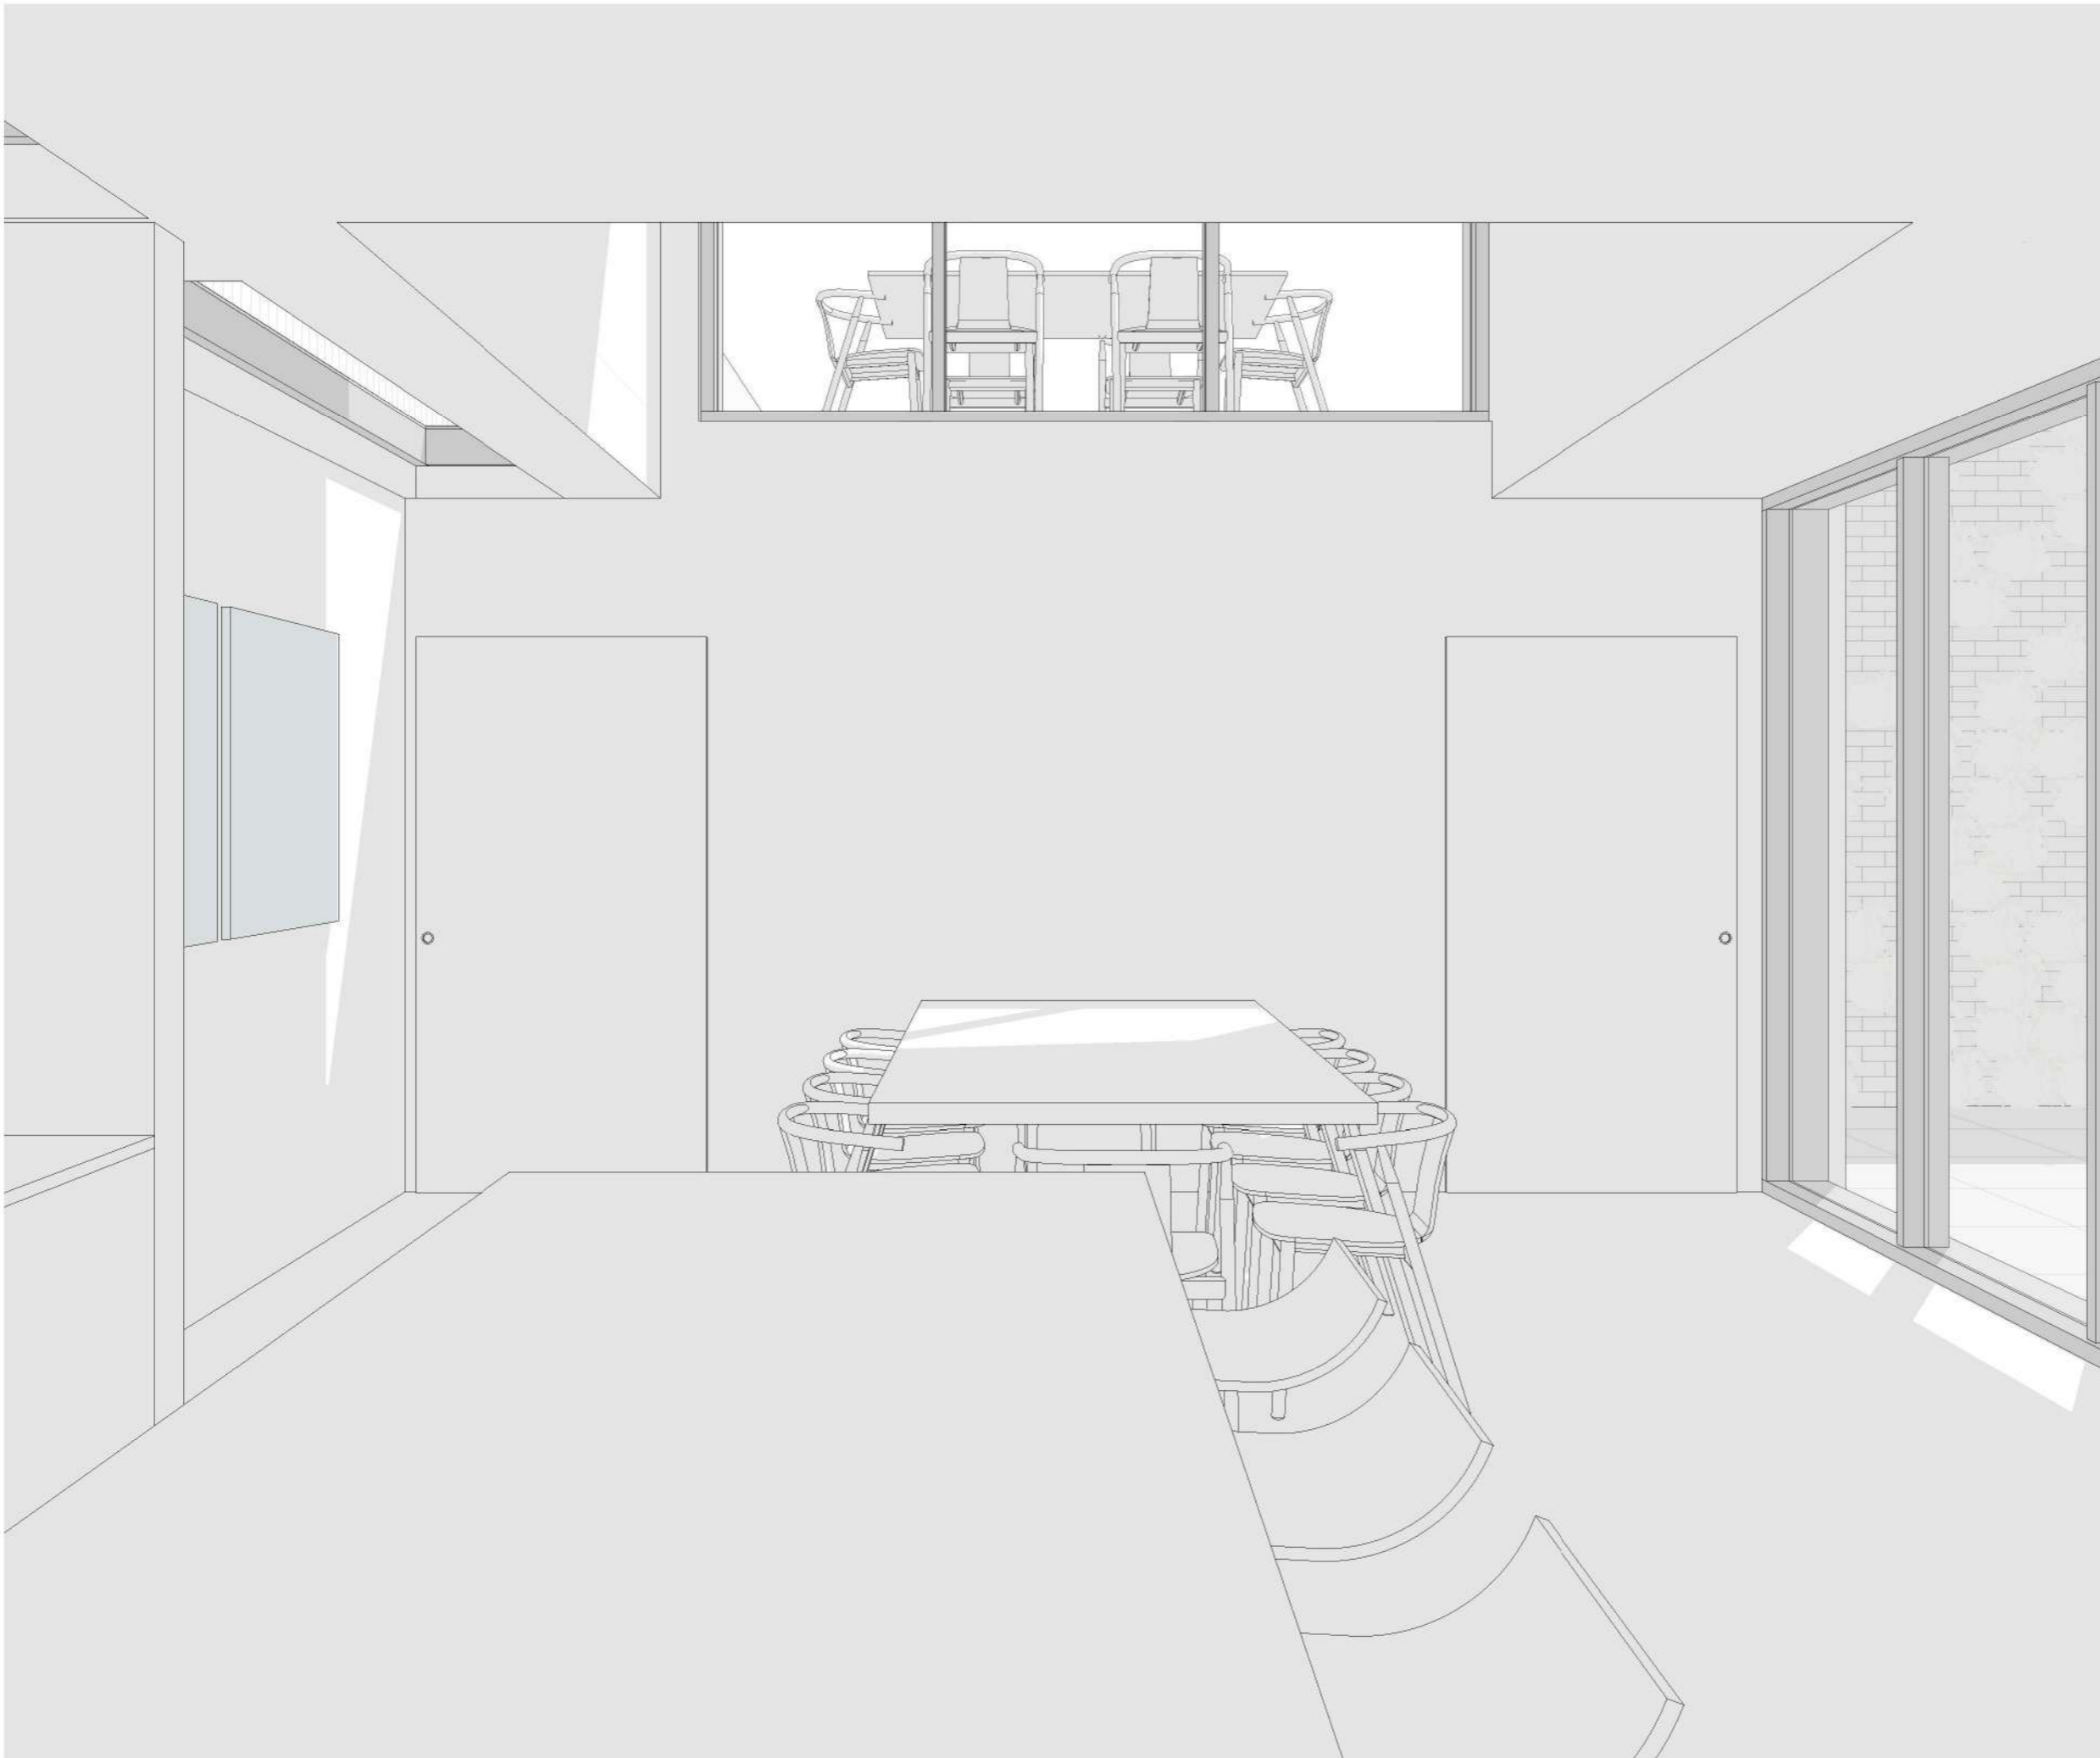

Key  
 - - - - - Boundary Line  
 - - - - - Demolished

Rev No.	Date	Description
---------	------	-------------

Notes:  
 Any inaccuracies or errors to be reported to the architect/surveyor immediately and prior to any work commencing. All dimensions to be verified on site. All work to comply with British Standards Code of practice. All external surfaces and materials to match existing. This drawing and all information provided within it is the copyright of UPP Consultants Ltd. and reproduction without prior consent is strictly forbidden.

Dwg No	Drawn
073KI-A-02-107	AM

Drawing	Checked
Proposed Eye Level View	EA

Scale	Issue Date
@ A3	23.06.2021


Project Address  
 73 King Edward Road, London, EN5 5AU

Client	Status
c/o UPP	For Planning

Key

Boundary Line

Demolished

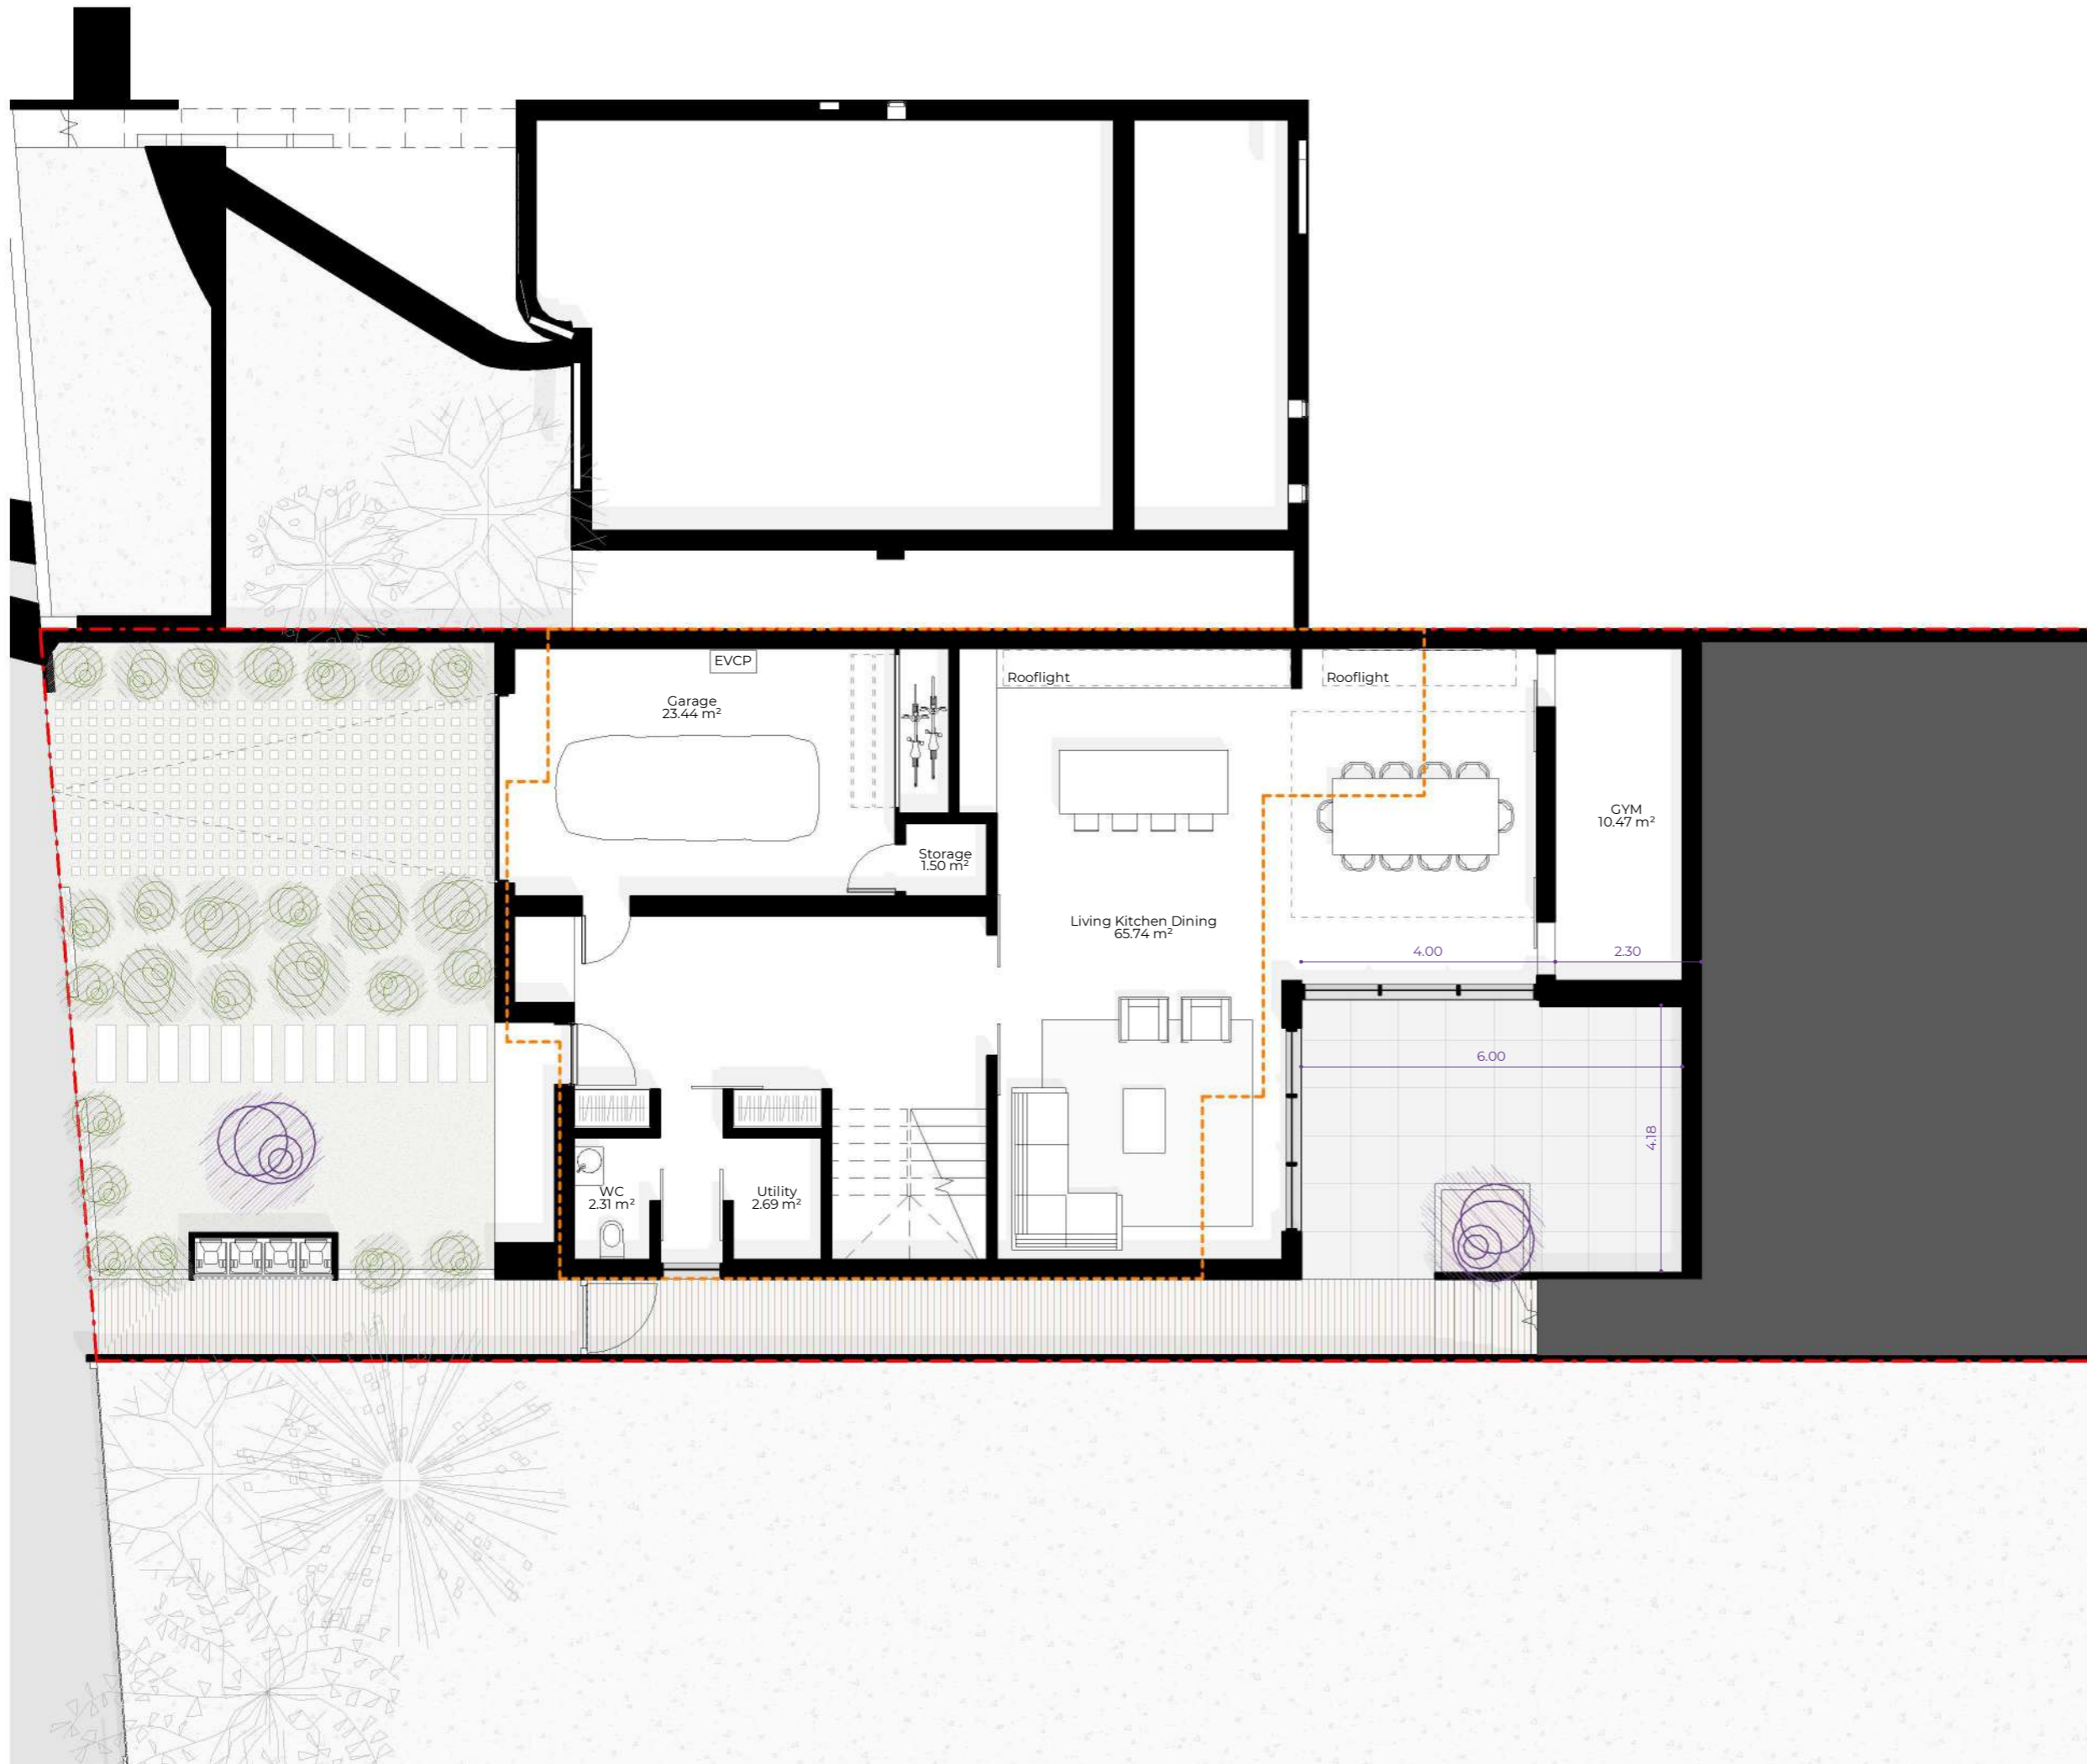

Rev No.	Date	Description
---------	------	-------------

Notes:

Any inaccuracies or errors to be reported to the architect/surveyor immediately and prior to any work commencing. All dimensions to be verified on site. All work to comply with British Standards Code of practice. All external surfaces and materials to match existing. This drawing and all information provided within it is the copyright of UPP Consultants Ltd. and reproduction without prior consent is strictly forbidden.

Dwg No	Drawn
073KI-A-03-101	AM

Drawing	Checked
Proposed Lower Ground Floor Plan	EA

Scale	Issue Date
1:100 @ A3	23.06.2021




Project Address  
73 King Edward Road, London, EN5 5AU

Client	Status
c/o UPP	For Planning

www.upp-planning.co.uk  
 info@upp-planning.co.uk  
 0208 202 9996  
 Atrium, Stables Market,  
 Chalk Farm Road, London,  
 NW1 8AH



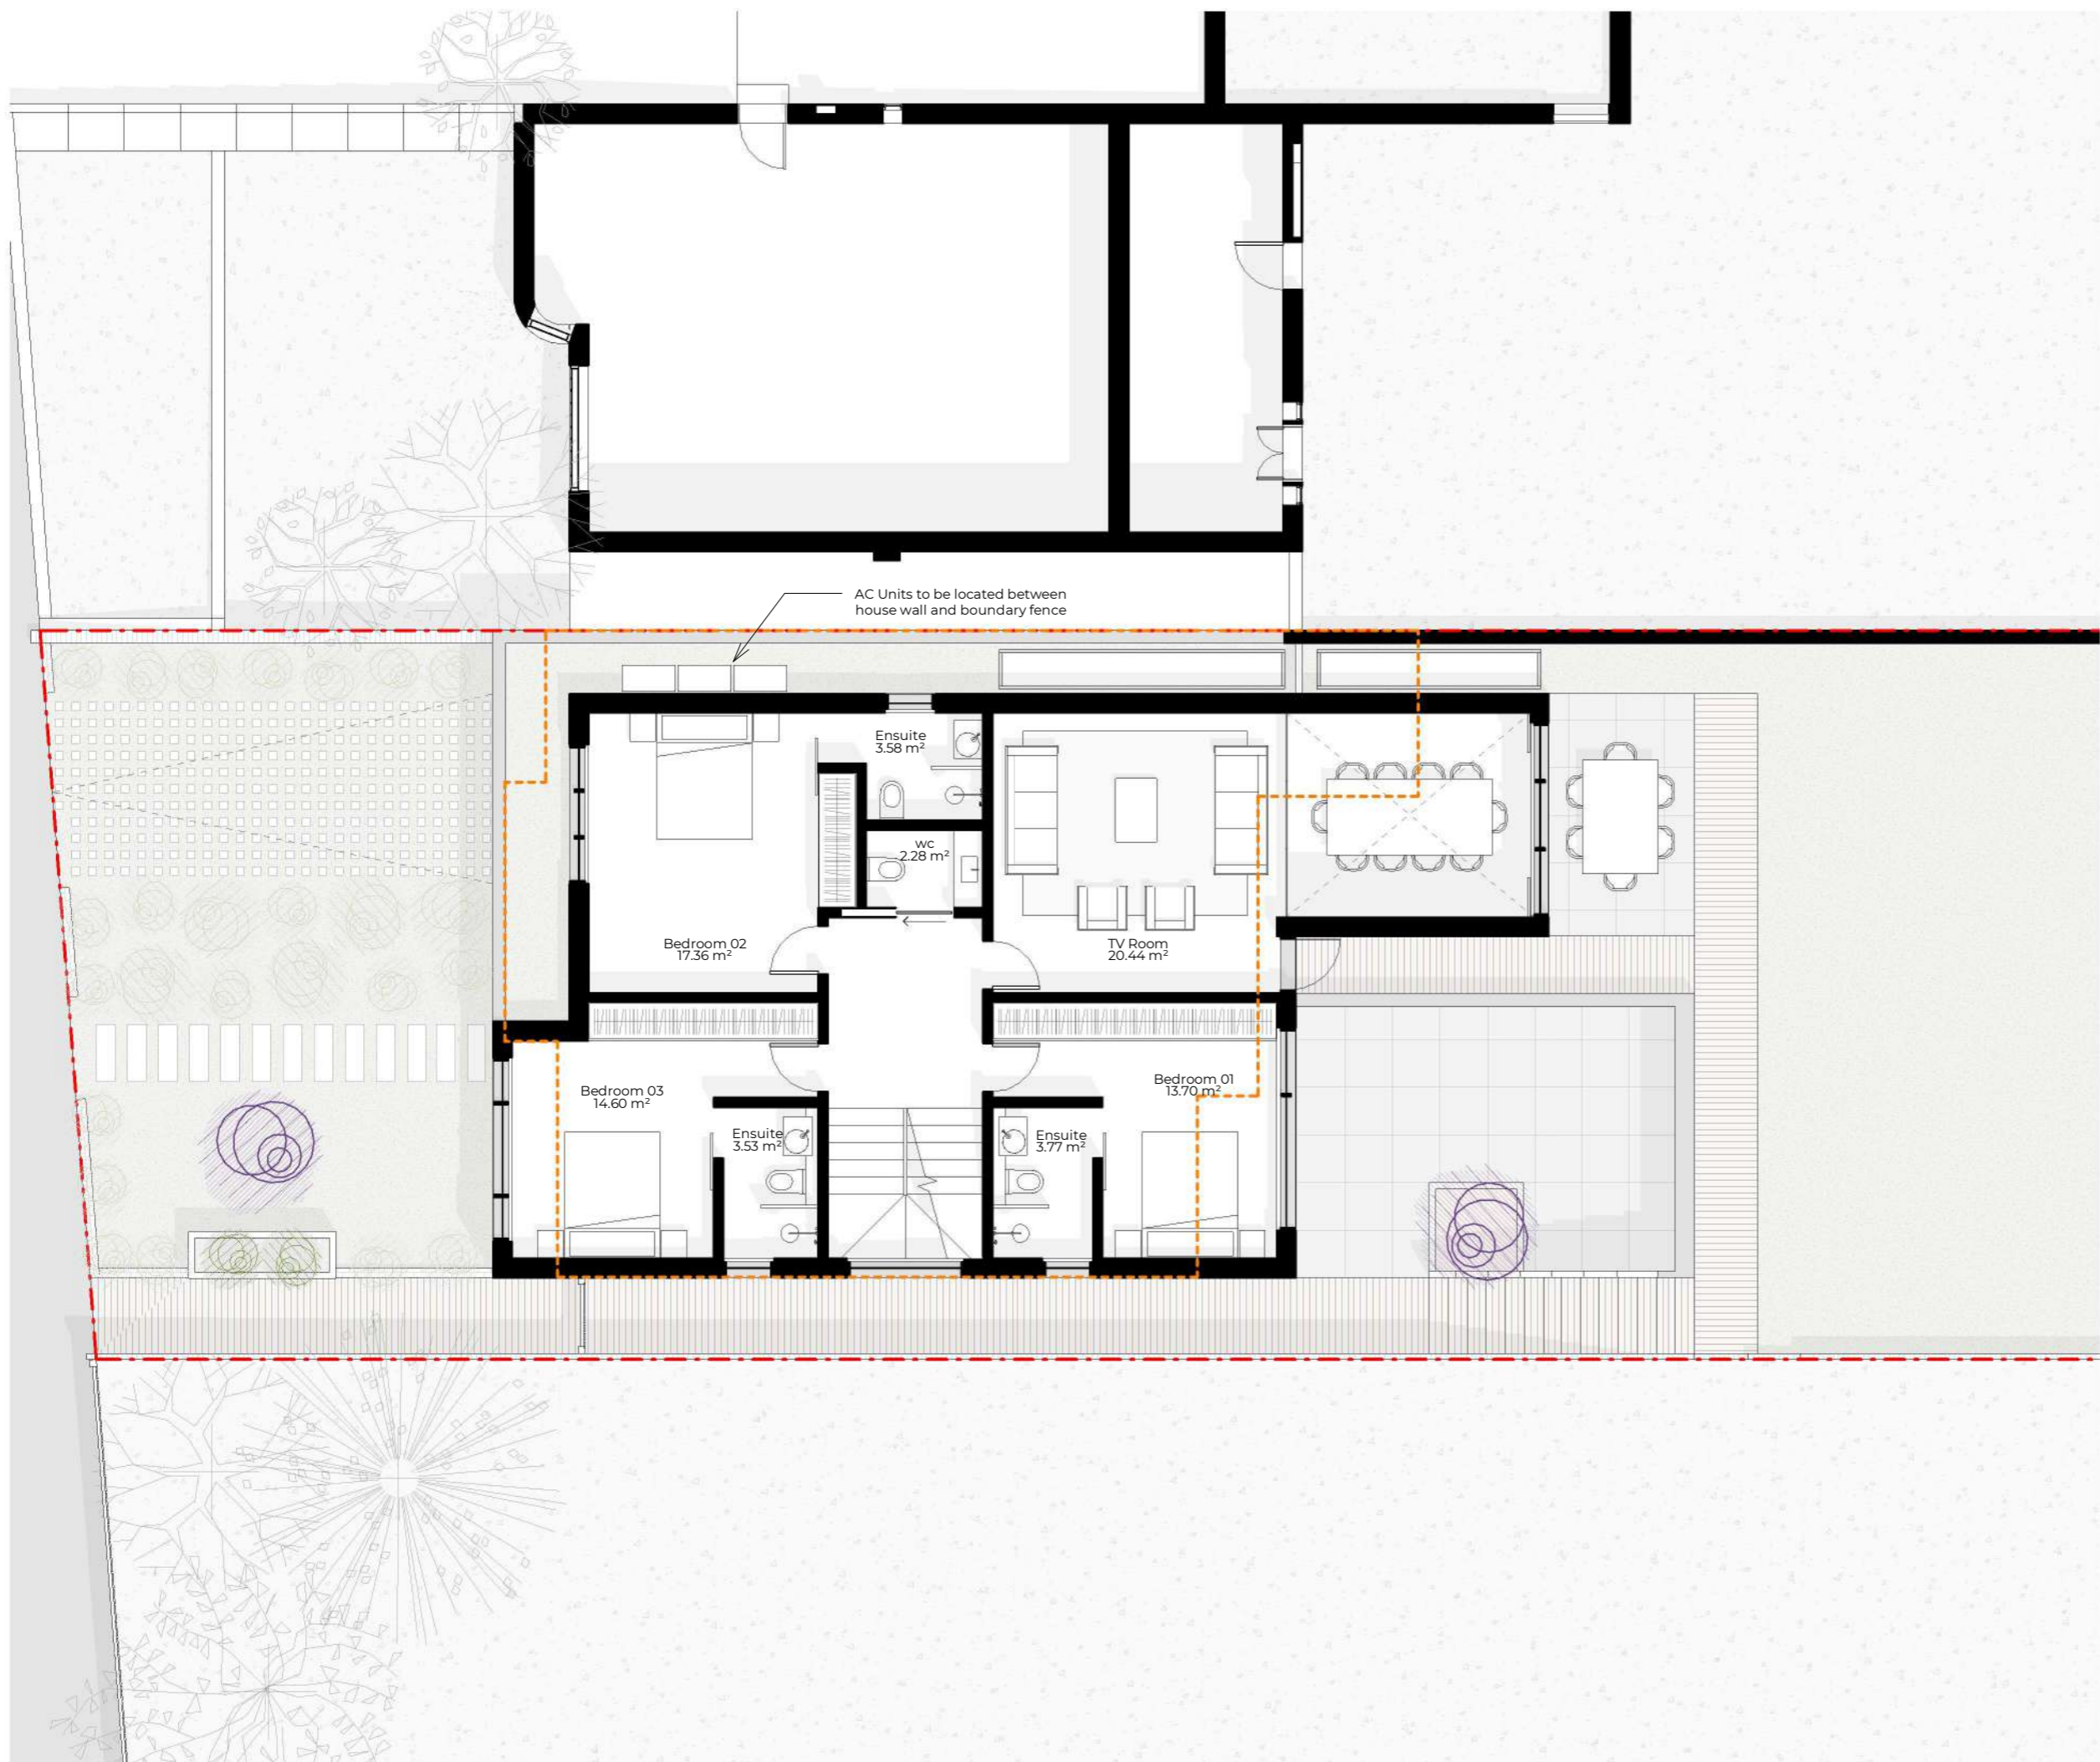

Key  
 - - - - - Boundary Line  
 - - - - - Demolished

AC Units to be located between house wall and boundary fence


Rev No.	Date	Description
---------	------	-------------

Notes:  
 Any inaccuracies or errors to be reported to the architect/surveyor immediately and prior to any work commencing. All dimensions to be verified on site. All work to comply with British Standards Code of practice. All external surfaces and materials to match existing. This drawing and all information provided within it is the copyright of UPP Consultants Ltd. and reproduction without prior consent is strictly forbidden.

Dwg No 073KI-A-03-102	Drawn AM
--------------------------	-------------


Drawing Proposed Upper Floor Plan	Checked EA
--------------------------------------	---------------

Scale 1:100 @ A3	Issue Date 23.06.2021
---------------------	--------------------------

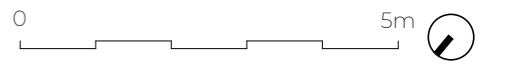

Project Address  
 73 King Edward Road, London, EN5 5AU

Client c/o UPP	Status For Planning
-------------------	------------------------

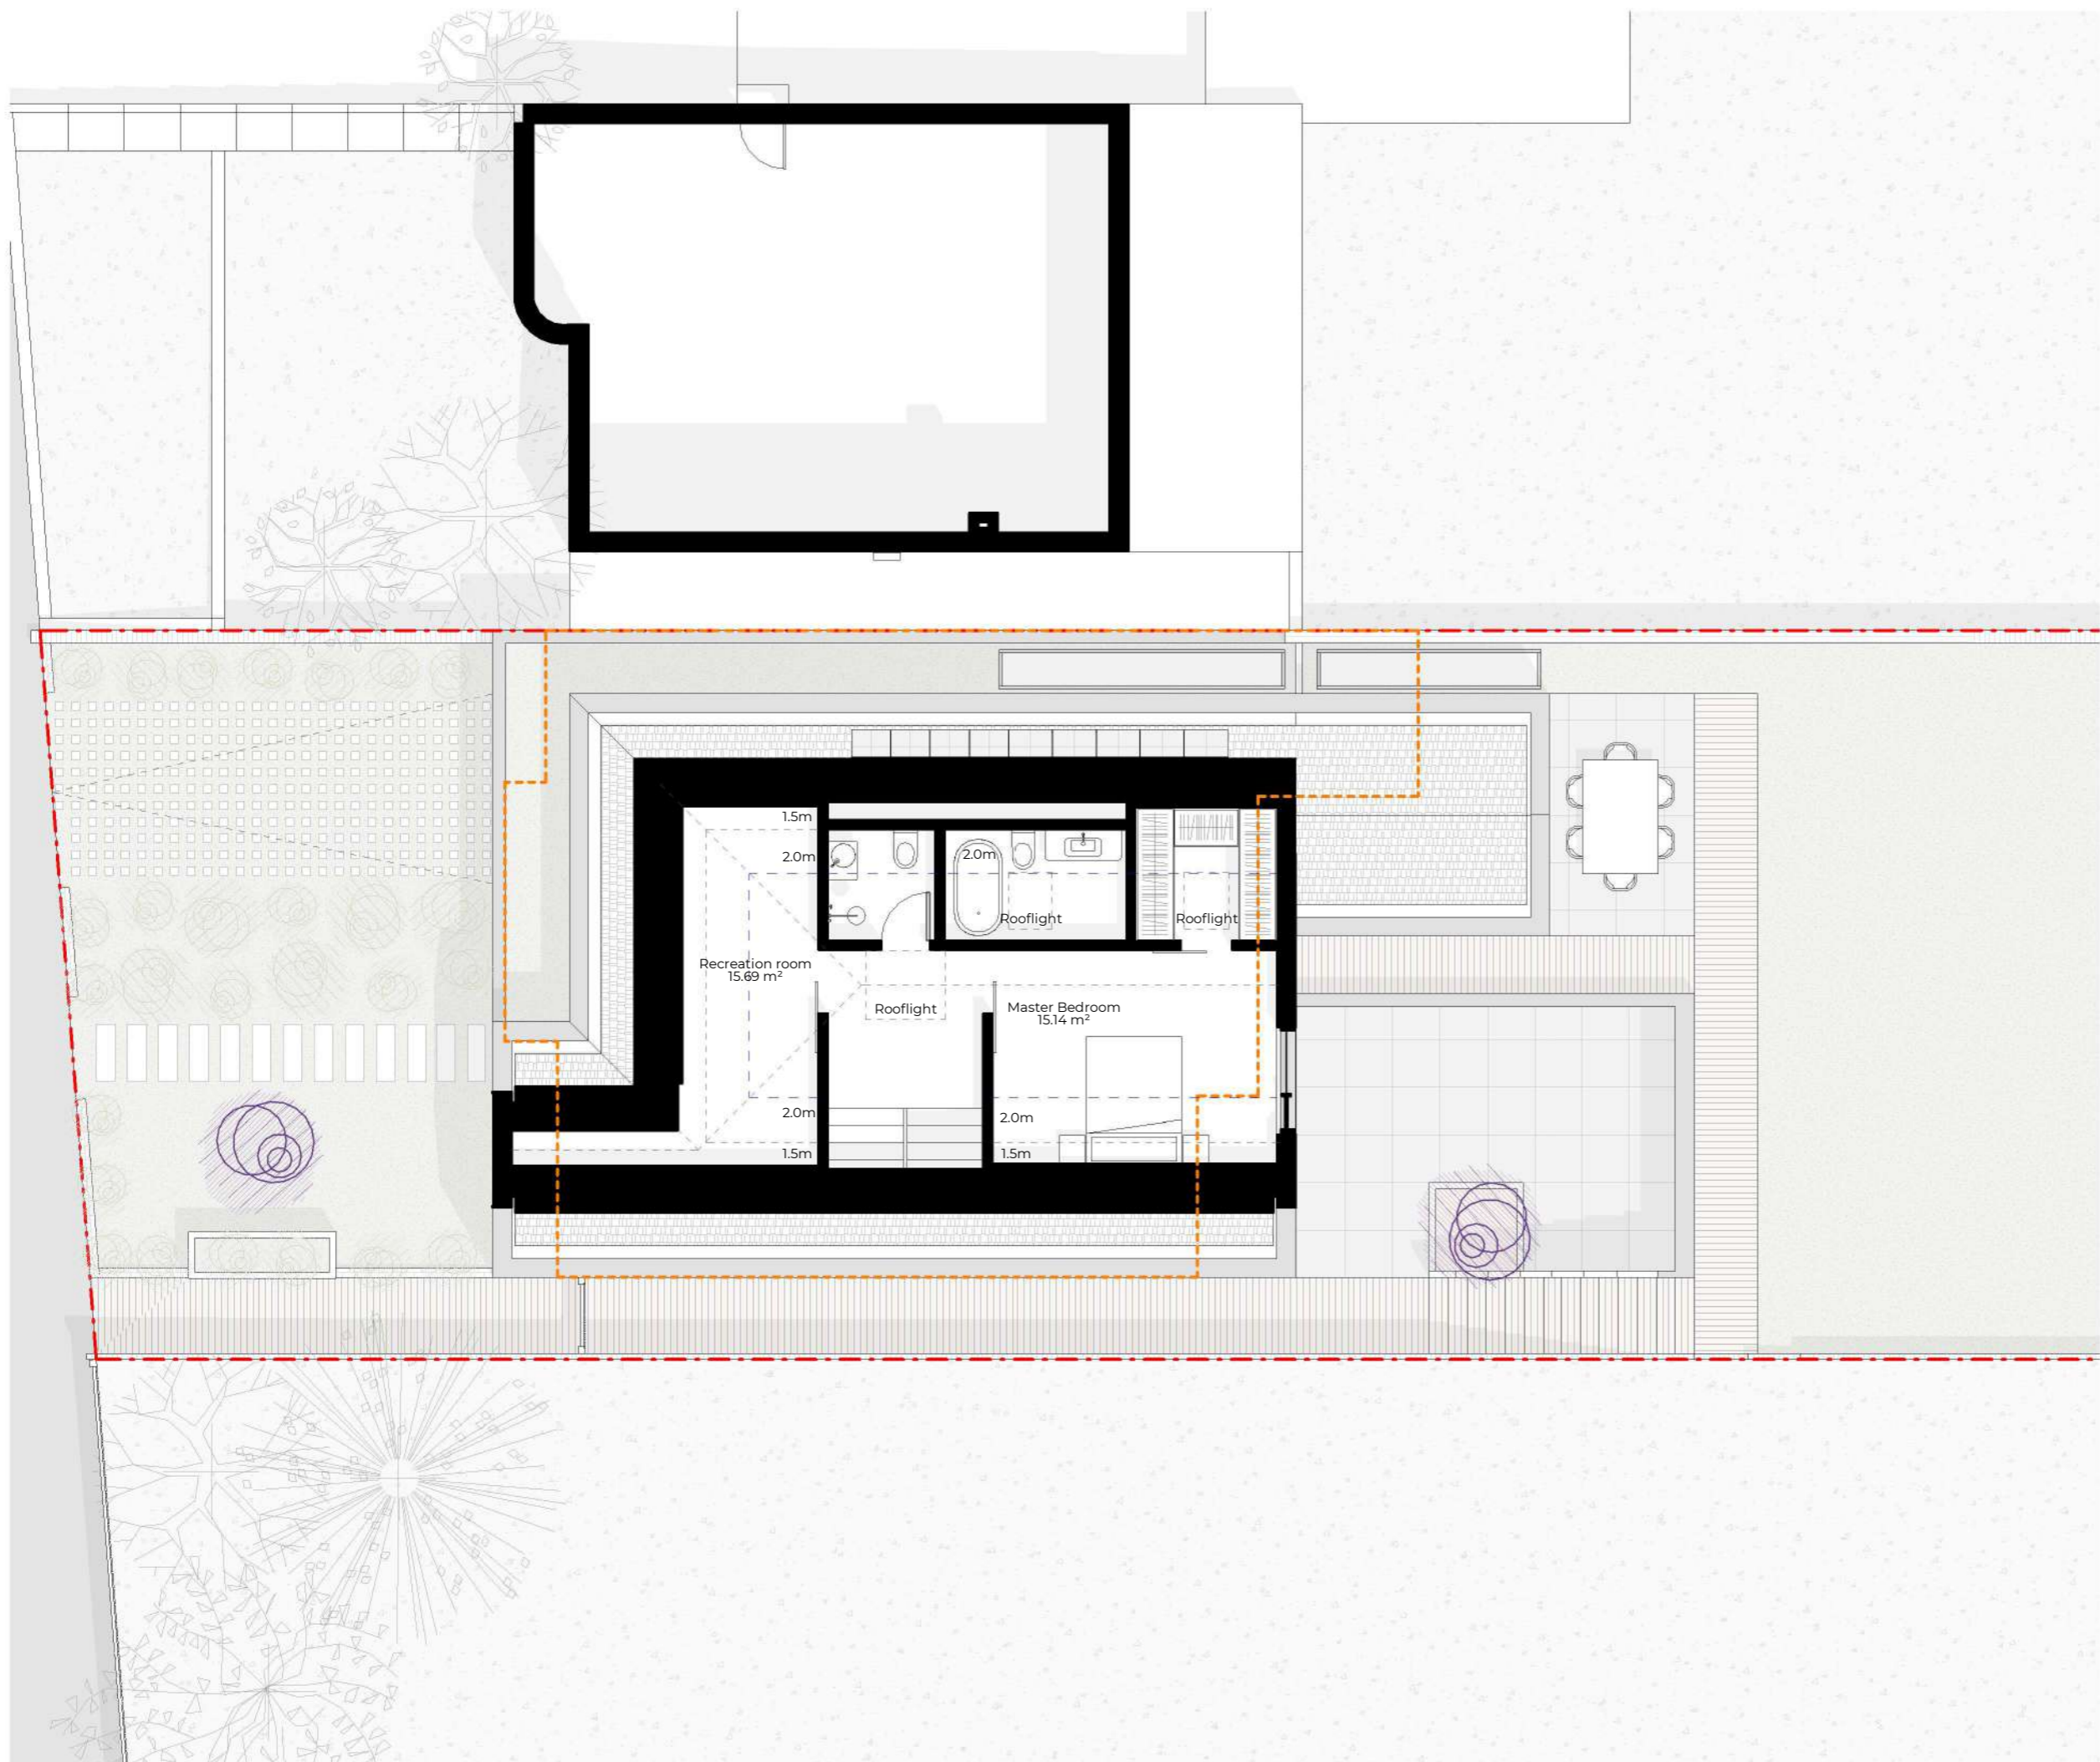

Key  
 - - - - - Boundary Line  
 - - - - - Demolished

Rev No.	Date	Description
---------	------	-------------

Notes:  
 Any inaccuracies or errors to be reported to the architect/surveyor immediately and prior to any work commencing. All dimensions to be verified on site. All work to comply with British Standards Code of practice. All external surfaces and materials to match existing. This drawing and all information provided within it is the copyright of UPP Consultants Ltd. and reproduction without prior consent is strictly forbidden.

Dwg No 073KI-A-03-103 Drawn AM


Drawing Proposed Loft Plan Checked EA

Scale 1:100 @ A3 Issue Date 23.06.2021



Project Address  
 73 King Edward Road, London, EN5 5AU

Client c/o UPP Status For Planning

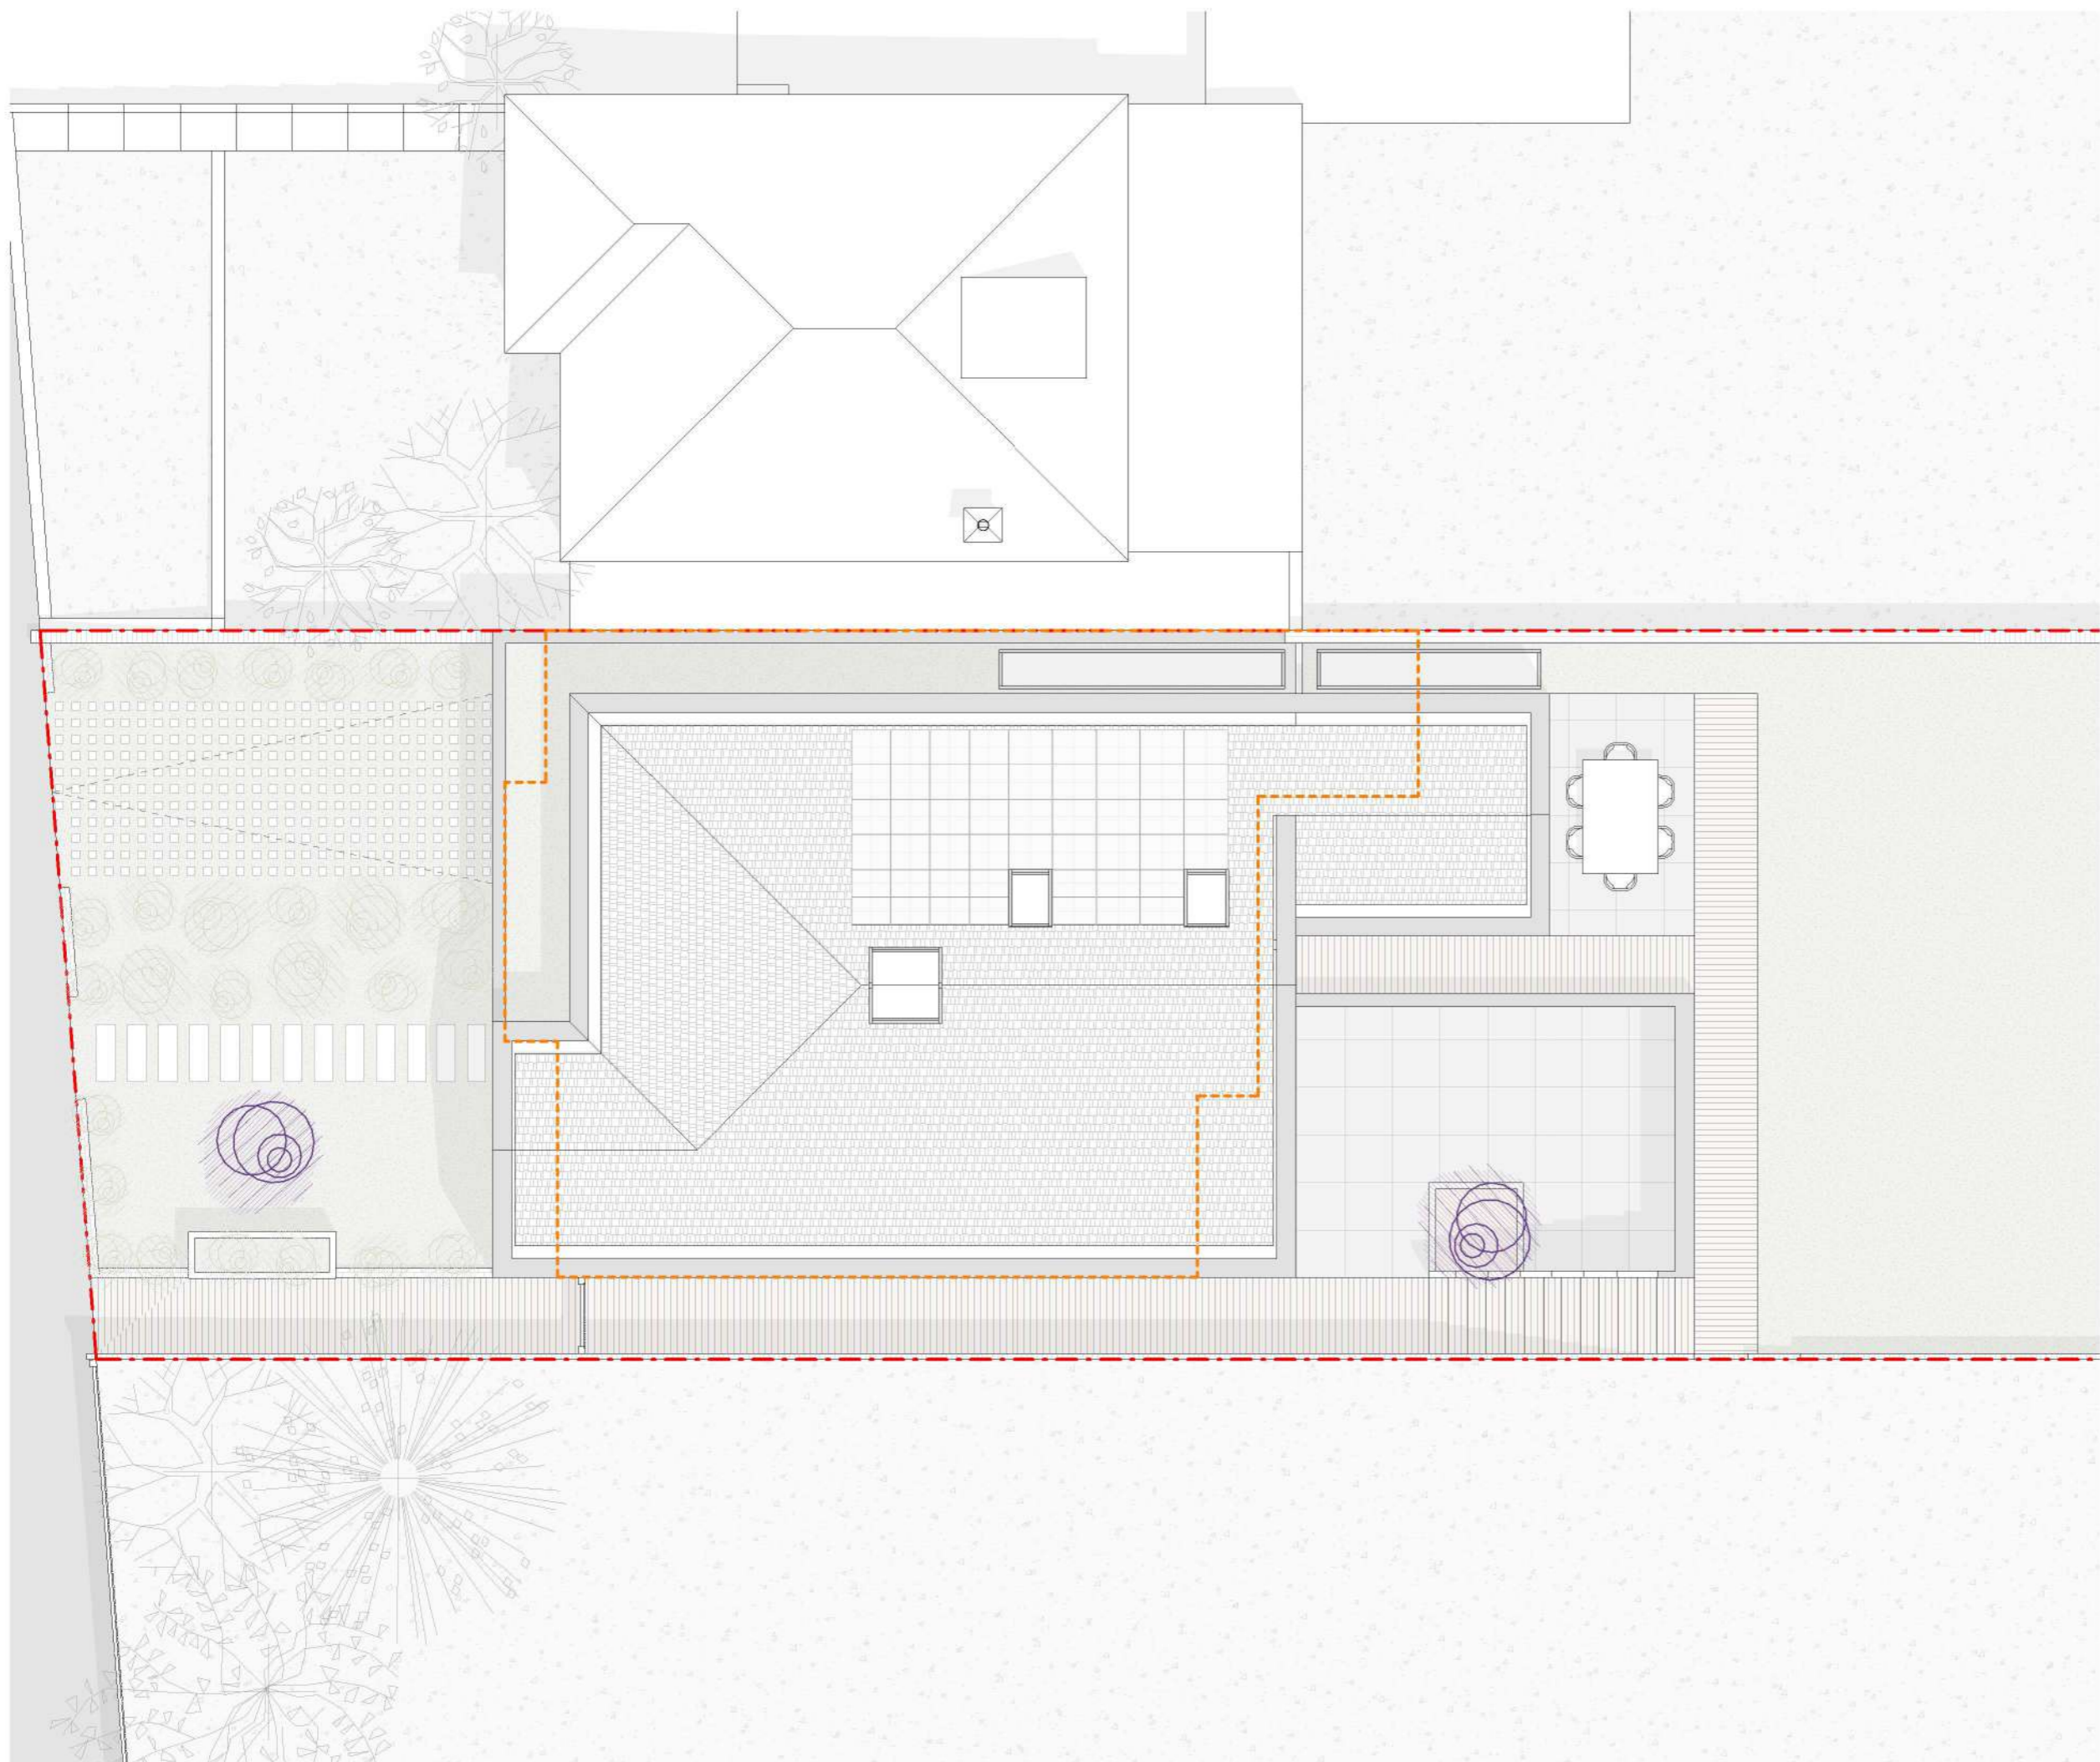

Key

--- Boundary Line

--- Demolished

Rev No.	Date	Description
---------	------	-------------

Notes:

Any inaccuracies or errors to be reported to the architect/surveyor immediately and prior to any work commencing. All dimensions to be verified on site. All work to comply with British Standards Code of practice. All external surfaces and materials to match existing. This drawing and all information provided within it is the copyright of UPP Consultants Ltd. and reproduction without prior consent is strictly forbidden.

Dwg No	Drawn
073KI-A-03-104	AM

Drawing	Checked
Proposed Roof Plan	EA

Scale	Issue Date
1:100 @ A3	23.06.2021

0 5m

Project Address



73 King Edward Road, London, EN5 5AU

Client	Status
c/o UPP	For Planning

www.upp-planning.co.uk  
 info@upp-planning.co.uk  
 0208 202 9996  
 Atrium, Stables Market, Chalk  
 Farm Road, London, NW1  
 8AH



Key  
 - - - - - Boundary Line  
 - - - - - Demolished

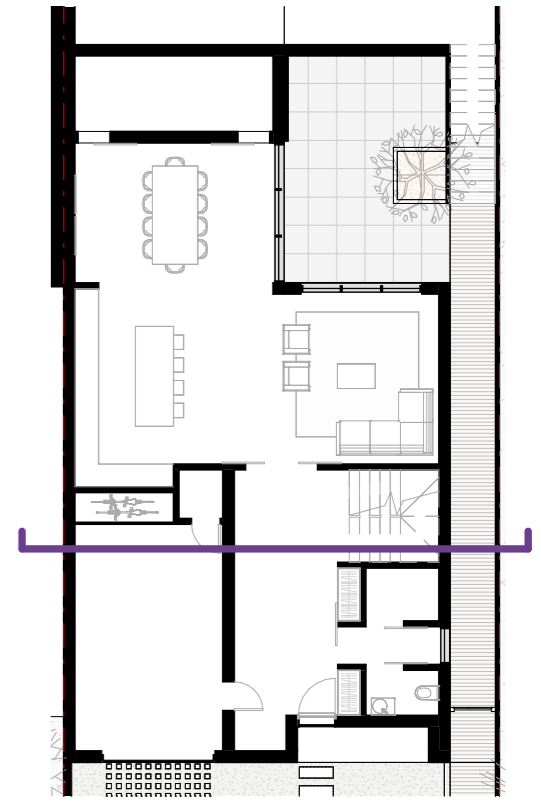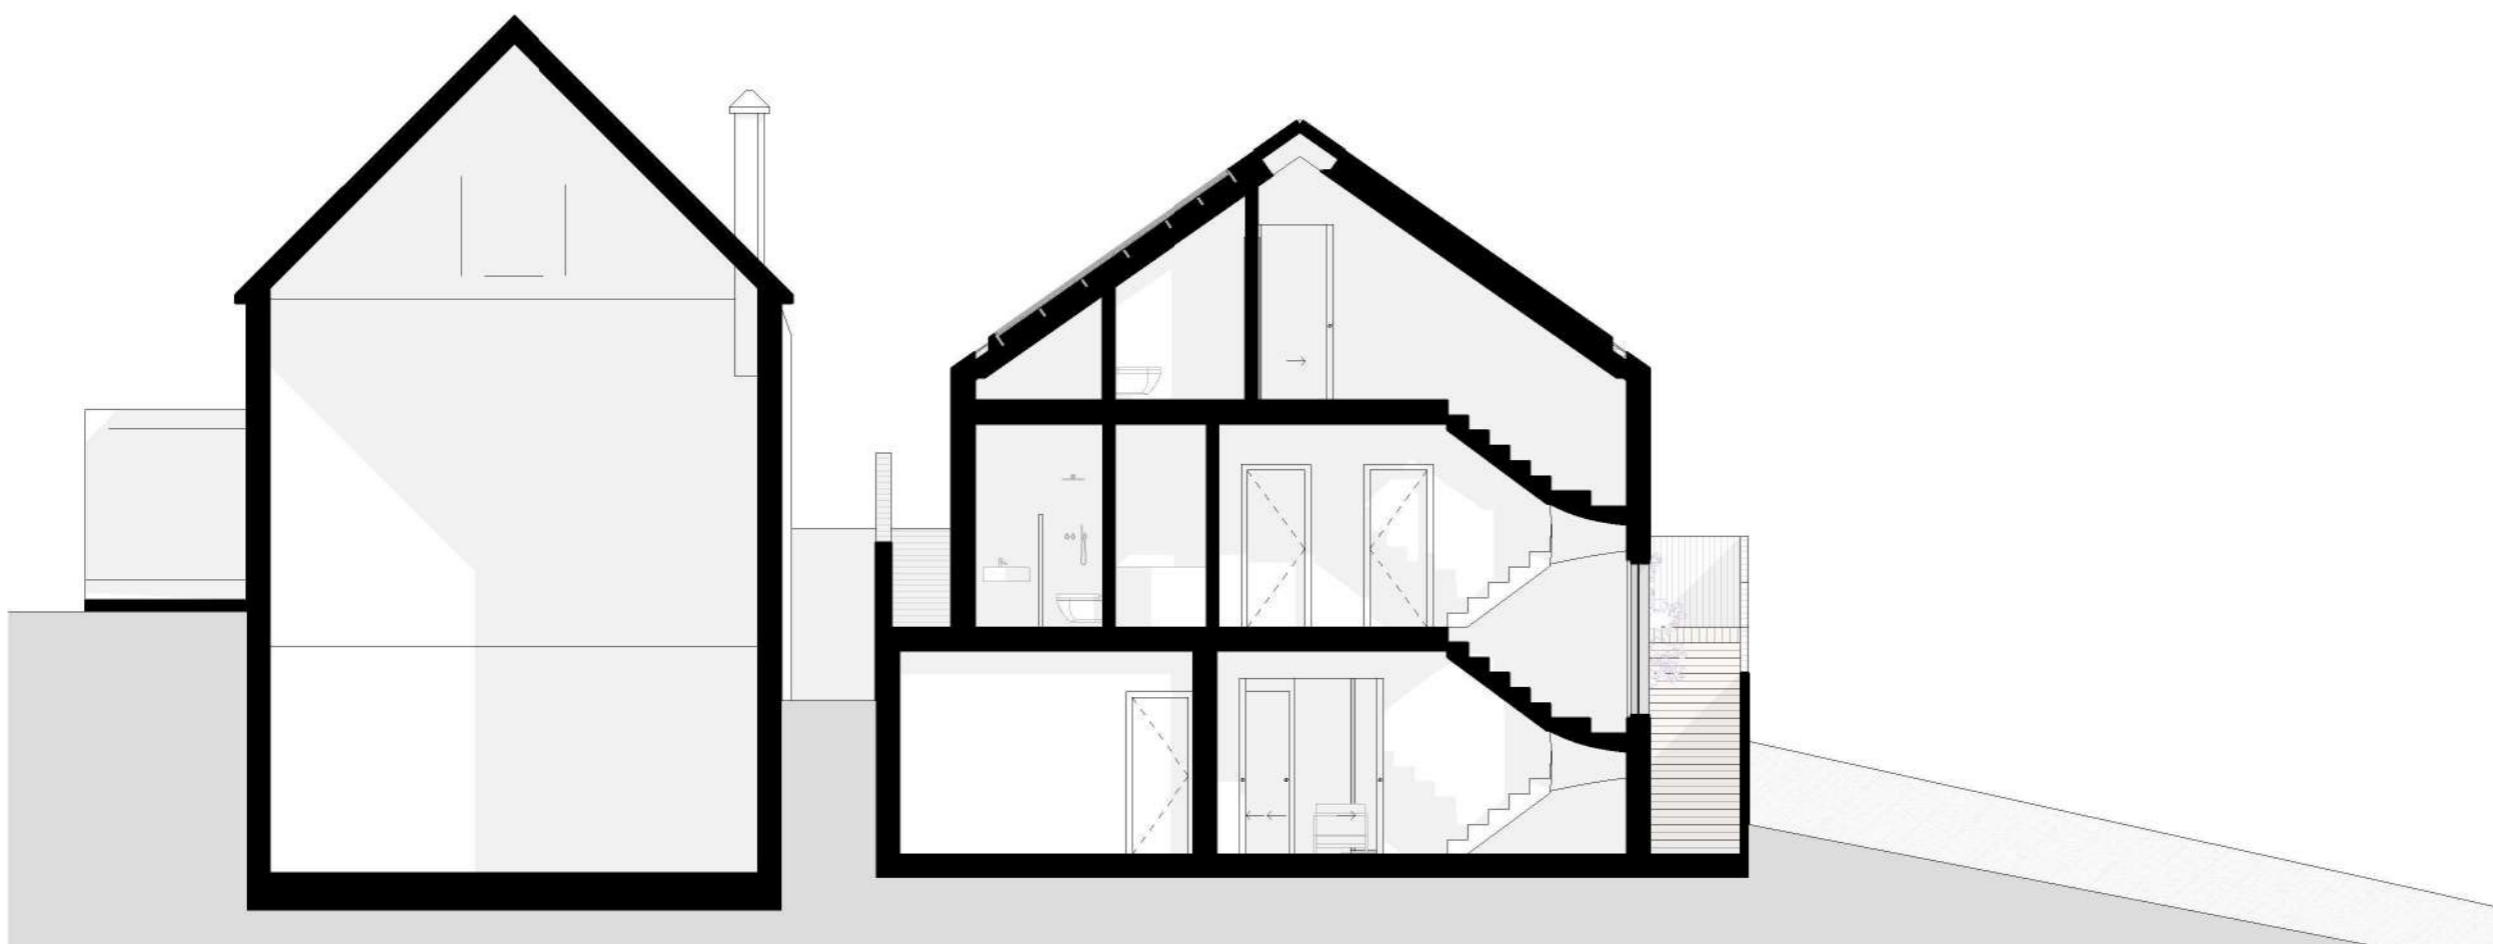

Rev No.	Date	Description
---------	------	-------------

Notes:  
 Any inaccuracies or errors to be reported to the architect/surveyor immediately and prior to any work commencing. All dimensions to be verified on site. All work to comply with British Standards Code of practice. All external surfaces and materials to match existing. This drawing and all information provided within it is the copyright of UPP Consultants Ltd. and reproduction without prior consent is strictly forbidden.

Dwg No  
**073KI-A-05-101** Drawn  
**AM**

Drawing  
**Proposed Section** Checked  
**EA**


Scale  
**As indicated @ A3** Issue Date  
**23.06.2021**



Project Address  
**73 King Edward Road, London, EN5 5AU**

Client  
**c/o UPP** Status  
**For Planning**

Key  
 - - - - - Boundary Line  
 - - - - - Demolished

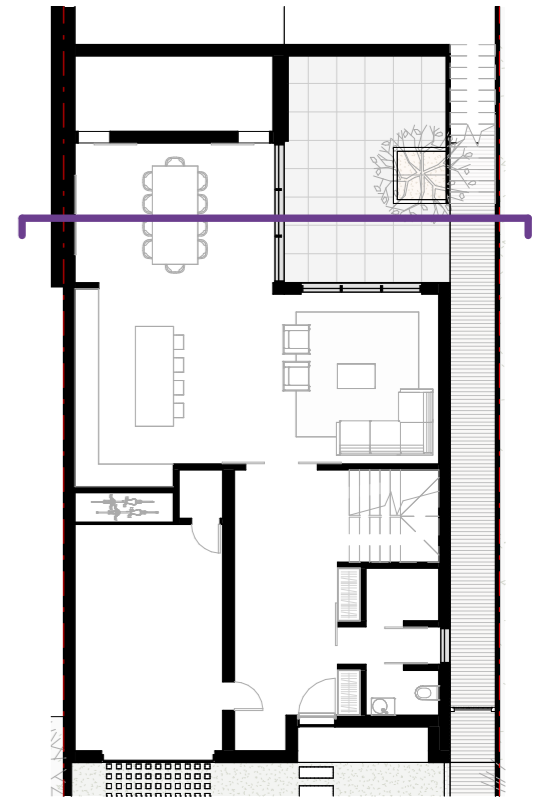

Rev No.	Date	Description
---------	------	-------------

Notes:  
 Any inaccuracies or errors to be reported to the architect/surveyor immediately and prior to any work commencing. All dimensions to be verified on site. All work to comply with British Standards Code of practice. All external surfaces and materials to match existing. This drawing and all information provided within it is the copyright of UPP Consultants Ltd. and reproduction without prior consent is strictly forbidden.

Dwg No	Drawn
073KI-A-05-102	AM

Drawing	Checked
Proposed Section	EA

Scale	Issue Date
As indicated @ A3	23.06.2021




Project Address  
 73 King Edward Road, London, EN5 5AU

Client	Status
c/o UPP	For Planning



Key  
 --- Boundary Line  
 - - - Demolished

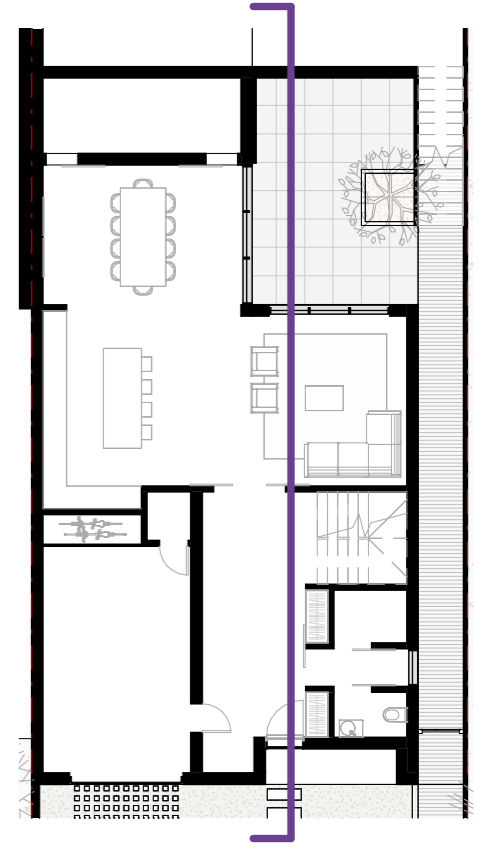

Rev No.	Date	Description
---------	------	-------------

Notes:  
 Any inaccuracies or errors to be reported to the architect/surveyor immediately and prior to any work commencing. All dimensions to be verified on site. All work to comply with British Standards Code of practice. All external surfaces and materials to match existing. This drawing and all information provided within it is the copyright of UPP Consultants Ltd. and reproduction without prior consent is strictly forbidden.

Dwg No 073KI-A-05-103 Drawn AM

Drawing Proposed Section Checked EA

Scale As indicated @ A3 Issue Date 23.06.2021



Project Address  
 73 King Edward Road, London, EN5 5AU



Client c/o UPP Status For Planning



Key

--- Boundary Line

--- Demolished

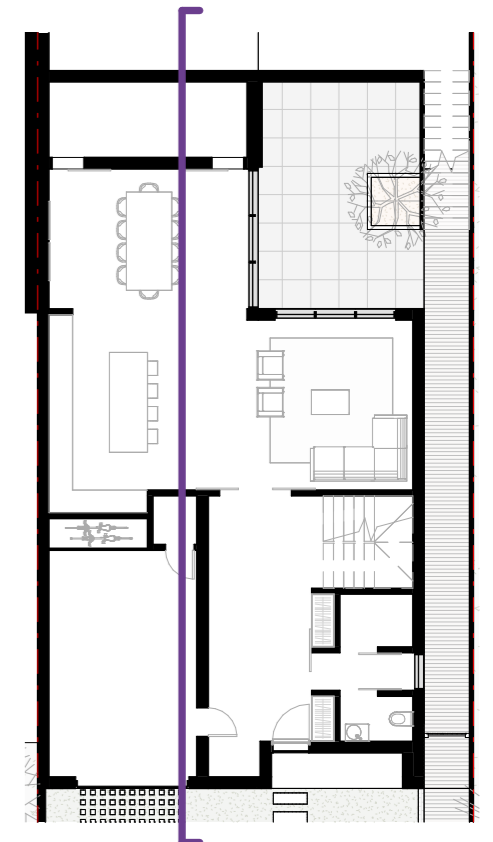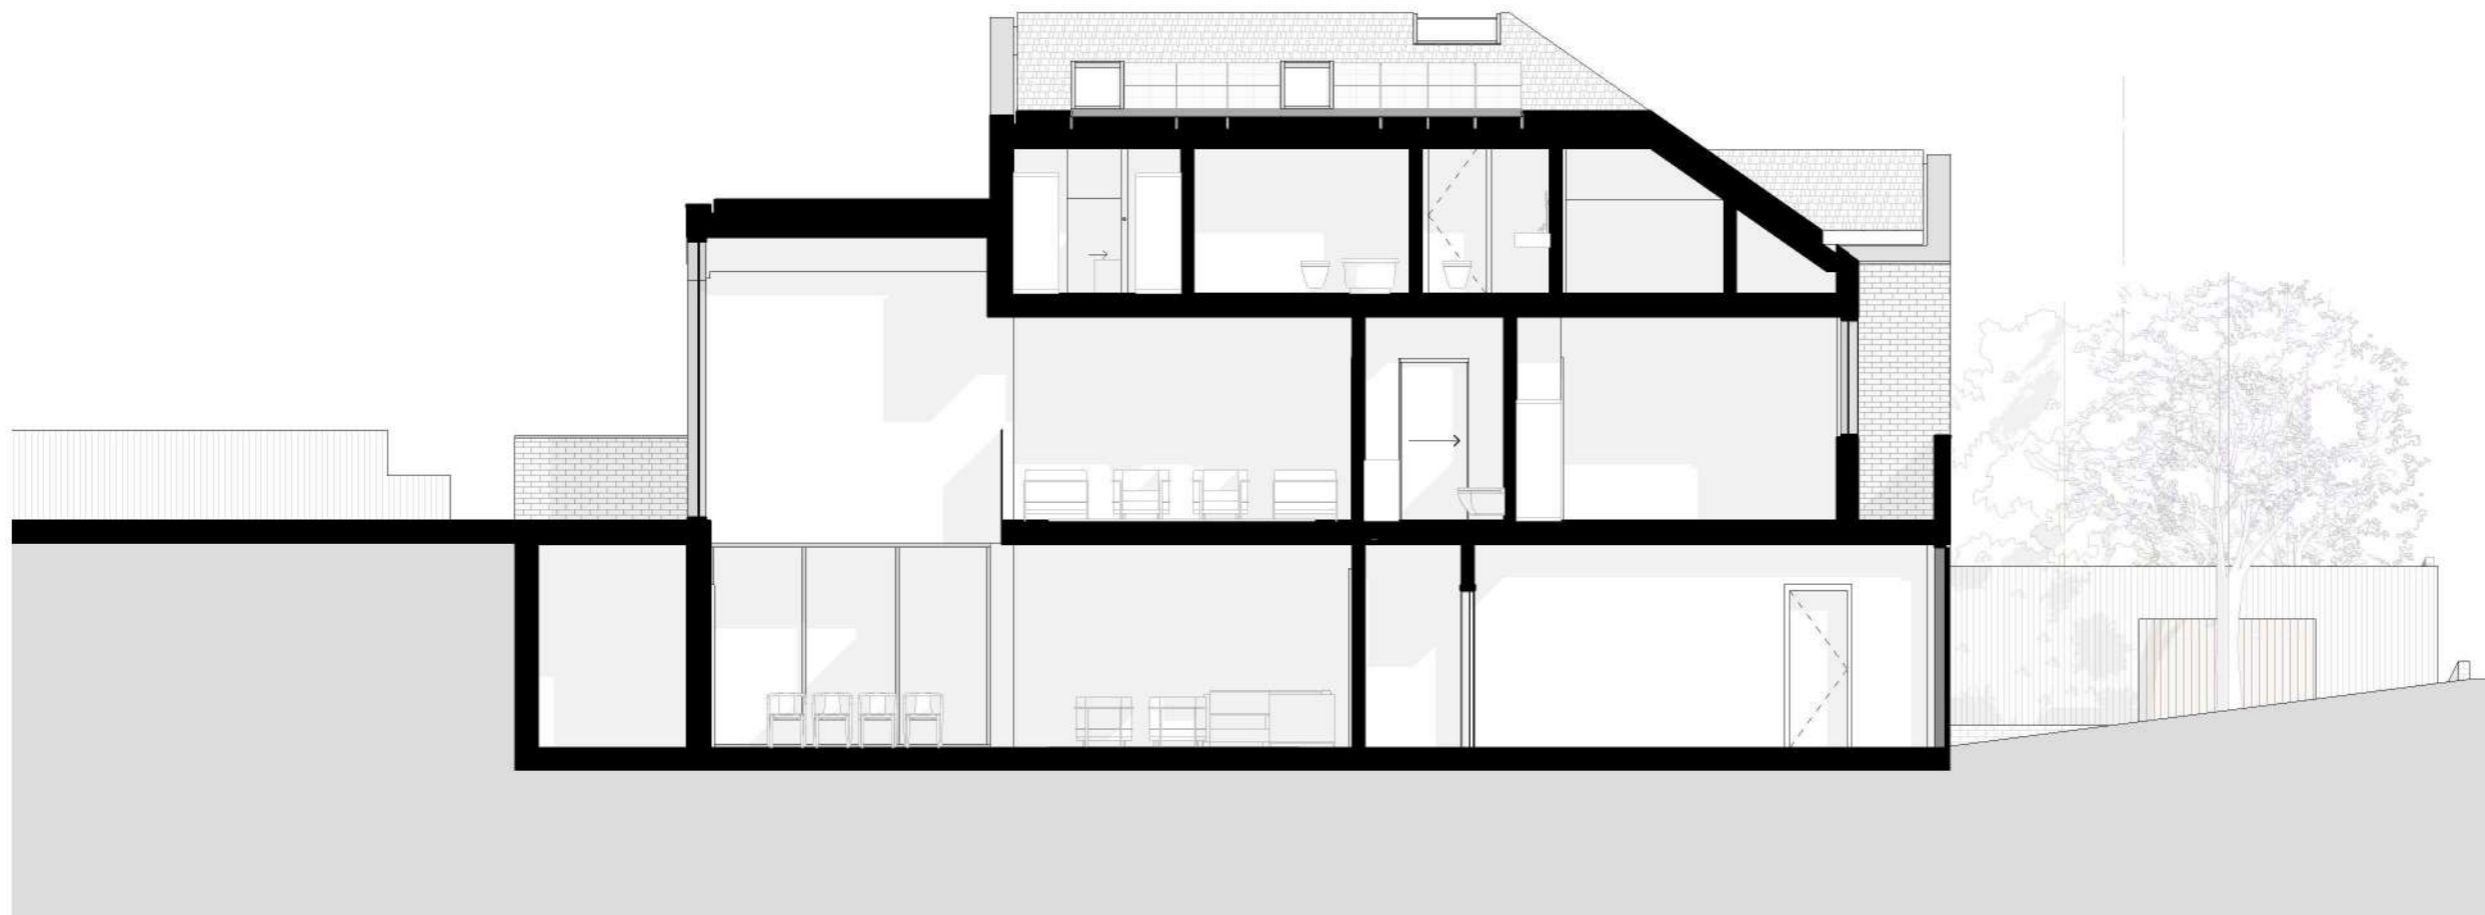

Rev No.	Date	Description
---------	------	-------------

Notes:

Any inaccuracies or errors to be reported to the architect/surveyor immediately and prior to any work commencing. All dimensions to be verified on site. All work to comply with British Standards Code of practice. All external surfaces and materials to match existing. This drawing and all information provided within it is the copyright of UPP Consultants Ltd. and reproduction without prior consent is strictly forbidden.

Dwg No	Drawn
073KI-A-05-104	AM

Drawing	Checked
Proposed Section	EA

Scale	Issue Date
As indicated @ A3	23.06.2021

0 5m

Project Address  
73 King Edward Road, London, EN5 5AU

Client	Status
c/o UPP	For Planning

www.upp-planning.co.uk  
info@upp-planning.co.uk  
0208 202 9996  
Atrium, Stables Market,  
Chalk Farm Road, London,  
NW1 8AH



Key

— — — — — Boundary Line

- - - - - Demolished



Rev No.	Date	Description
---------	------	-------------

**Notes:**

Any inaccuracies or errors to be reported to the architect/surveyor immediately and prior to any work commencing. All dimensions to be verified on site. All work to comply with British Standards Code of practice. All external surfaces and materials to match existing. This drawing and all information provided within it is the copyright of UPP Consultants Ltd. and reproduction without prior consent is strictly forbidden.

Dwg No	Drawn
073KI-A-06-101	AM

Drawing	Checked
Proposed Elevation	EA

Scale	Issue Date
1:100 @ A3	23.06.2021

0 5m

Project Address  
73 King Edward Road, London, EN5 5AU

Client	Status
c/o UPP	For Planning


www.upp-planning.co.uk  
info@upp-planning.co.uk  
0208 202 9996  
Atrium, Stables Market, Chalk  
Farm Road, London, NW1  
BAH



Key

— — — — — Boundary Line

- - - - - Demolished

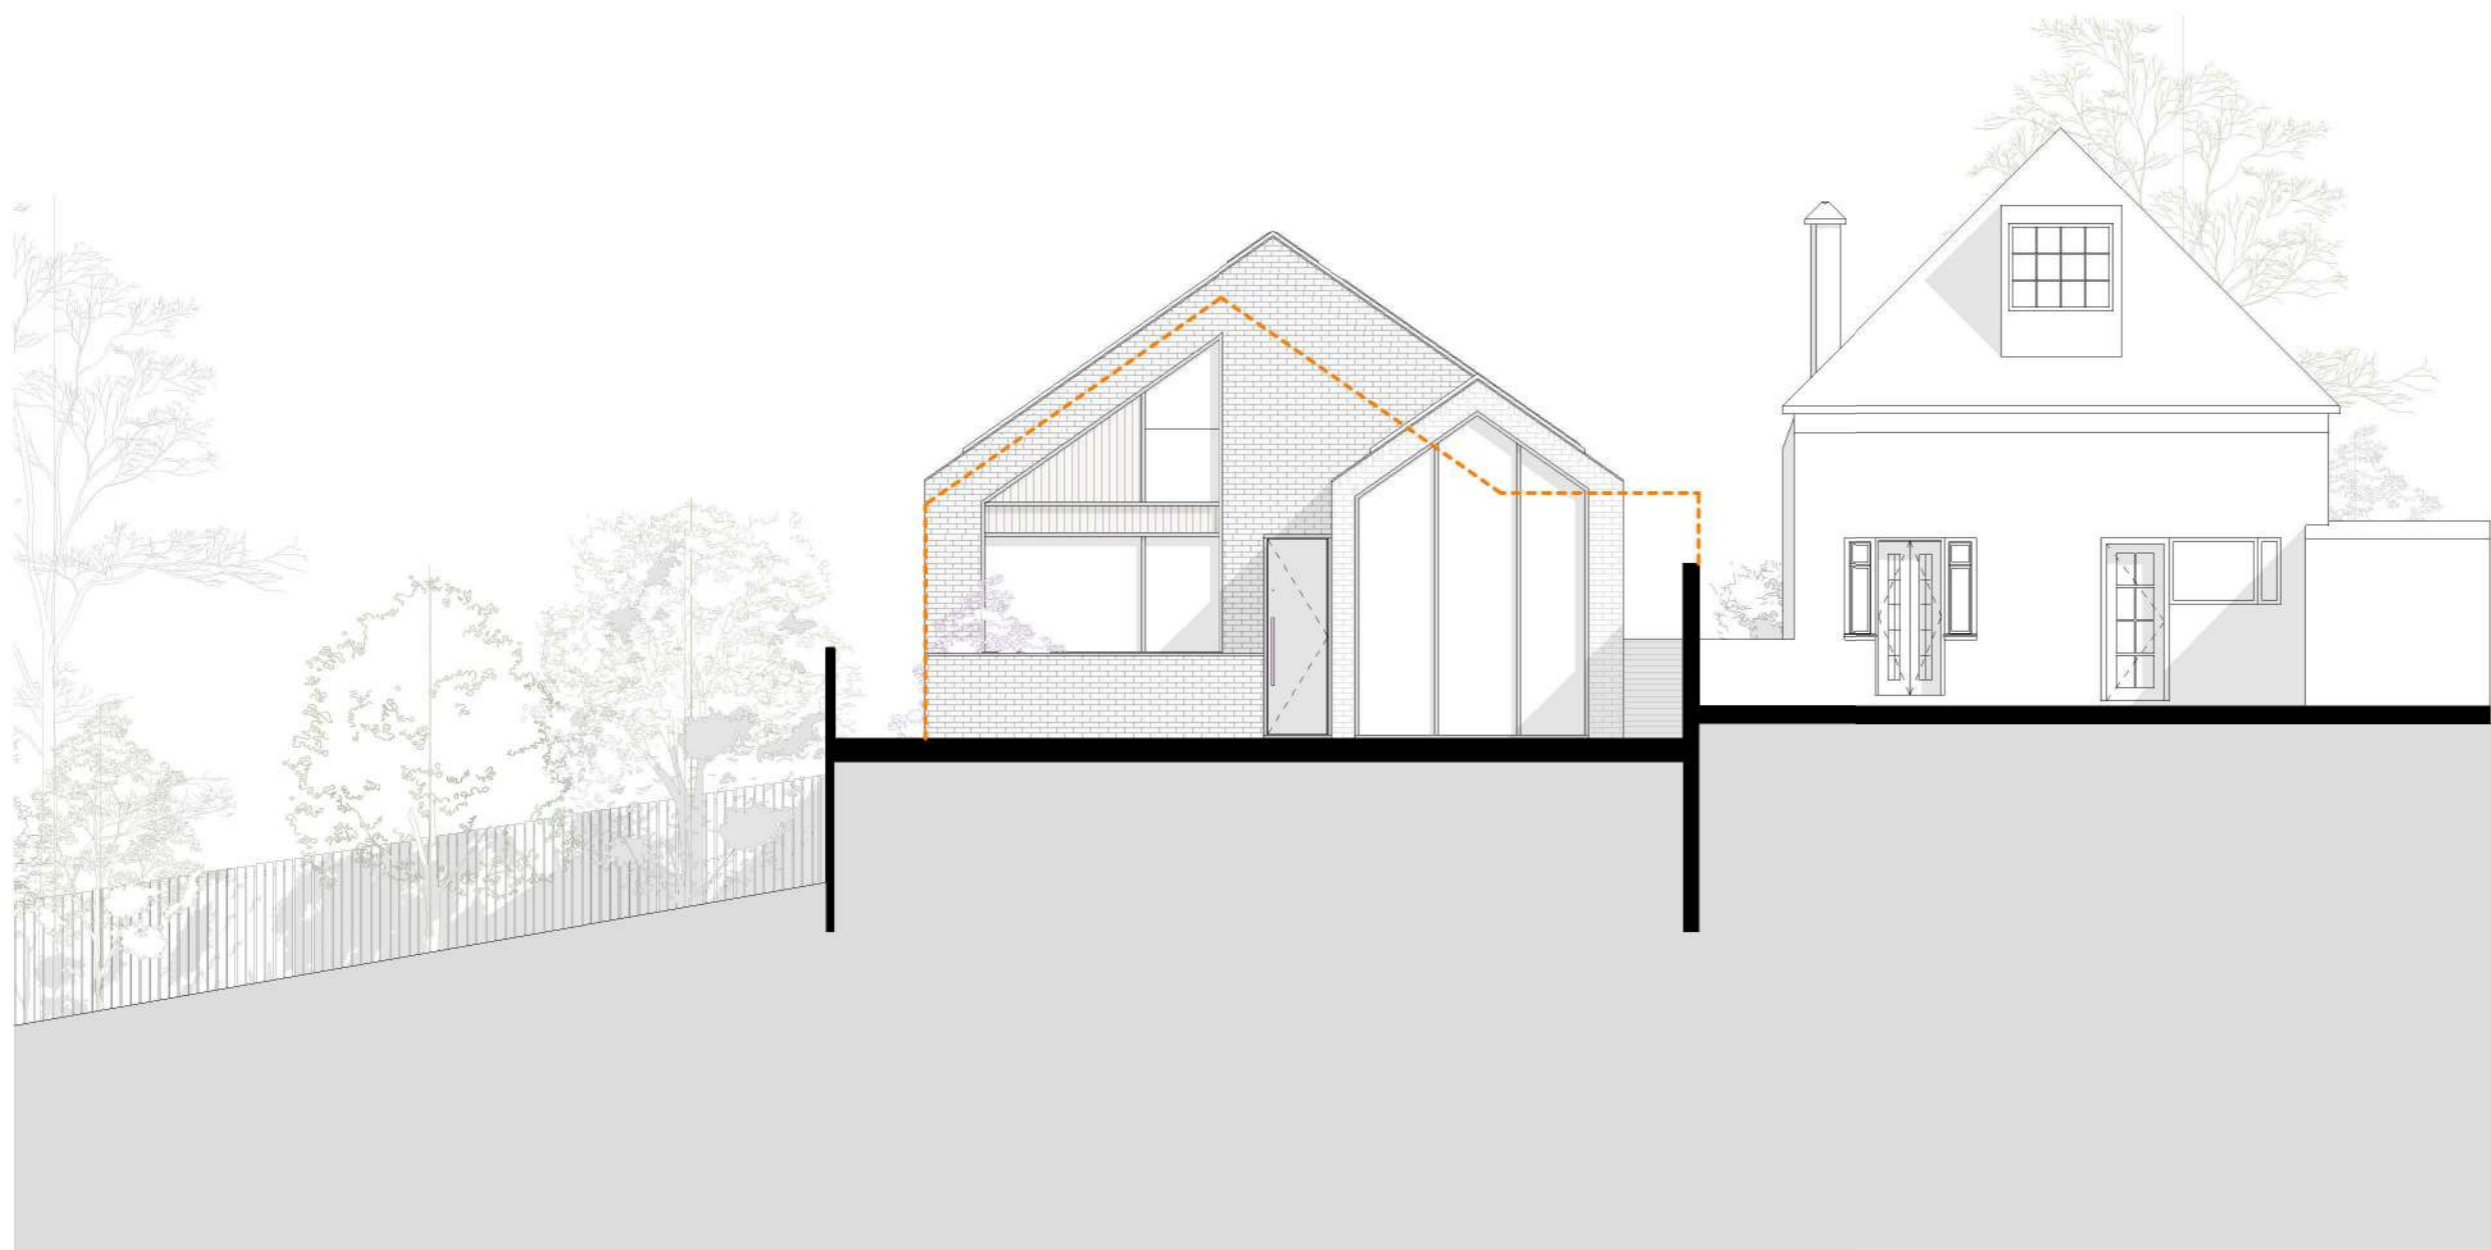

Rev No.	Date	Description
---------	------	-------------

**Notes:**

Any inaccuracies or errors to be reported to the architect/surveyor immediately and prior to any work commencing. All dimensions to be verified on site. All work to comply with British Standards Code of practice. All external surfaces and materials to match existing. This drawing and all information provided within it is the copyright of UPP Consultants Ltd. and reproduction without prior consent is strictly forbidden.

Dwg No	Drawn
073KI-A-06-102	AM

Drawing	Checked
Proposed Elevation	EA

Scale	Issue Date
1:100 @ A3	23.06.2021



Project Address  
73 King Edward Road, London, EN5 5AU

Client	Status
c/o UPP	For Planning


www.upp-planning.co.uk  
info@upp-planning.co.uk  
0208 202 9996  
Atrium, Stables Market, Chalk  
Farm Road, London, NW1  
8AH



Key

— — — — — Boundary Line

- - - - - Demolished

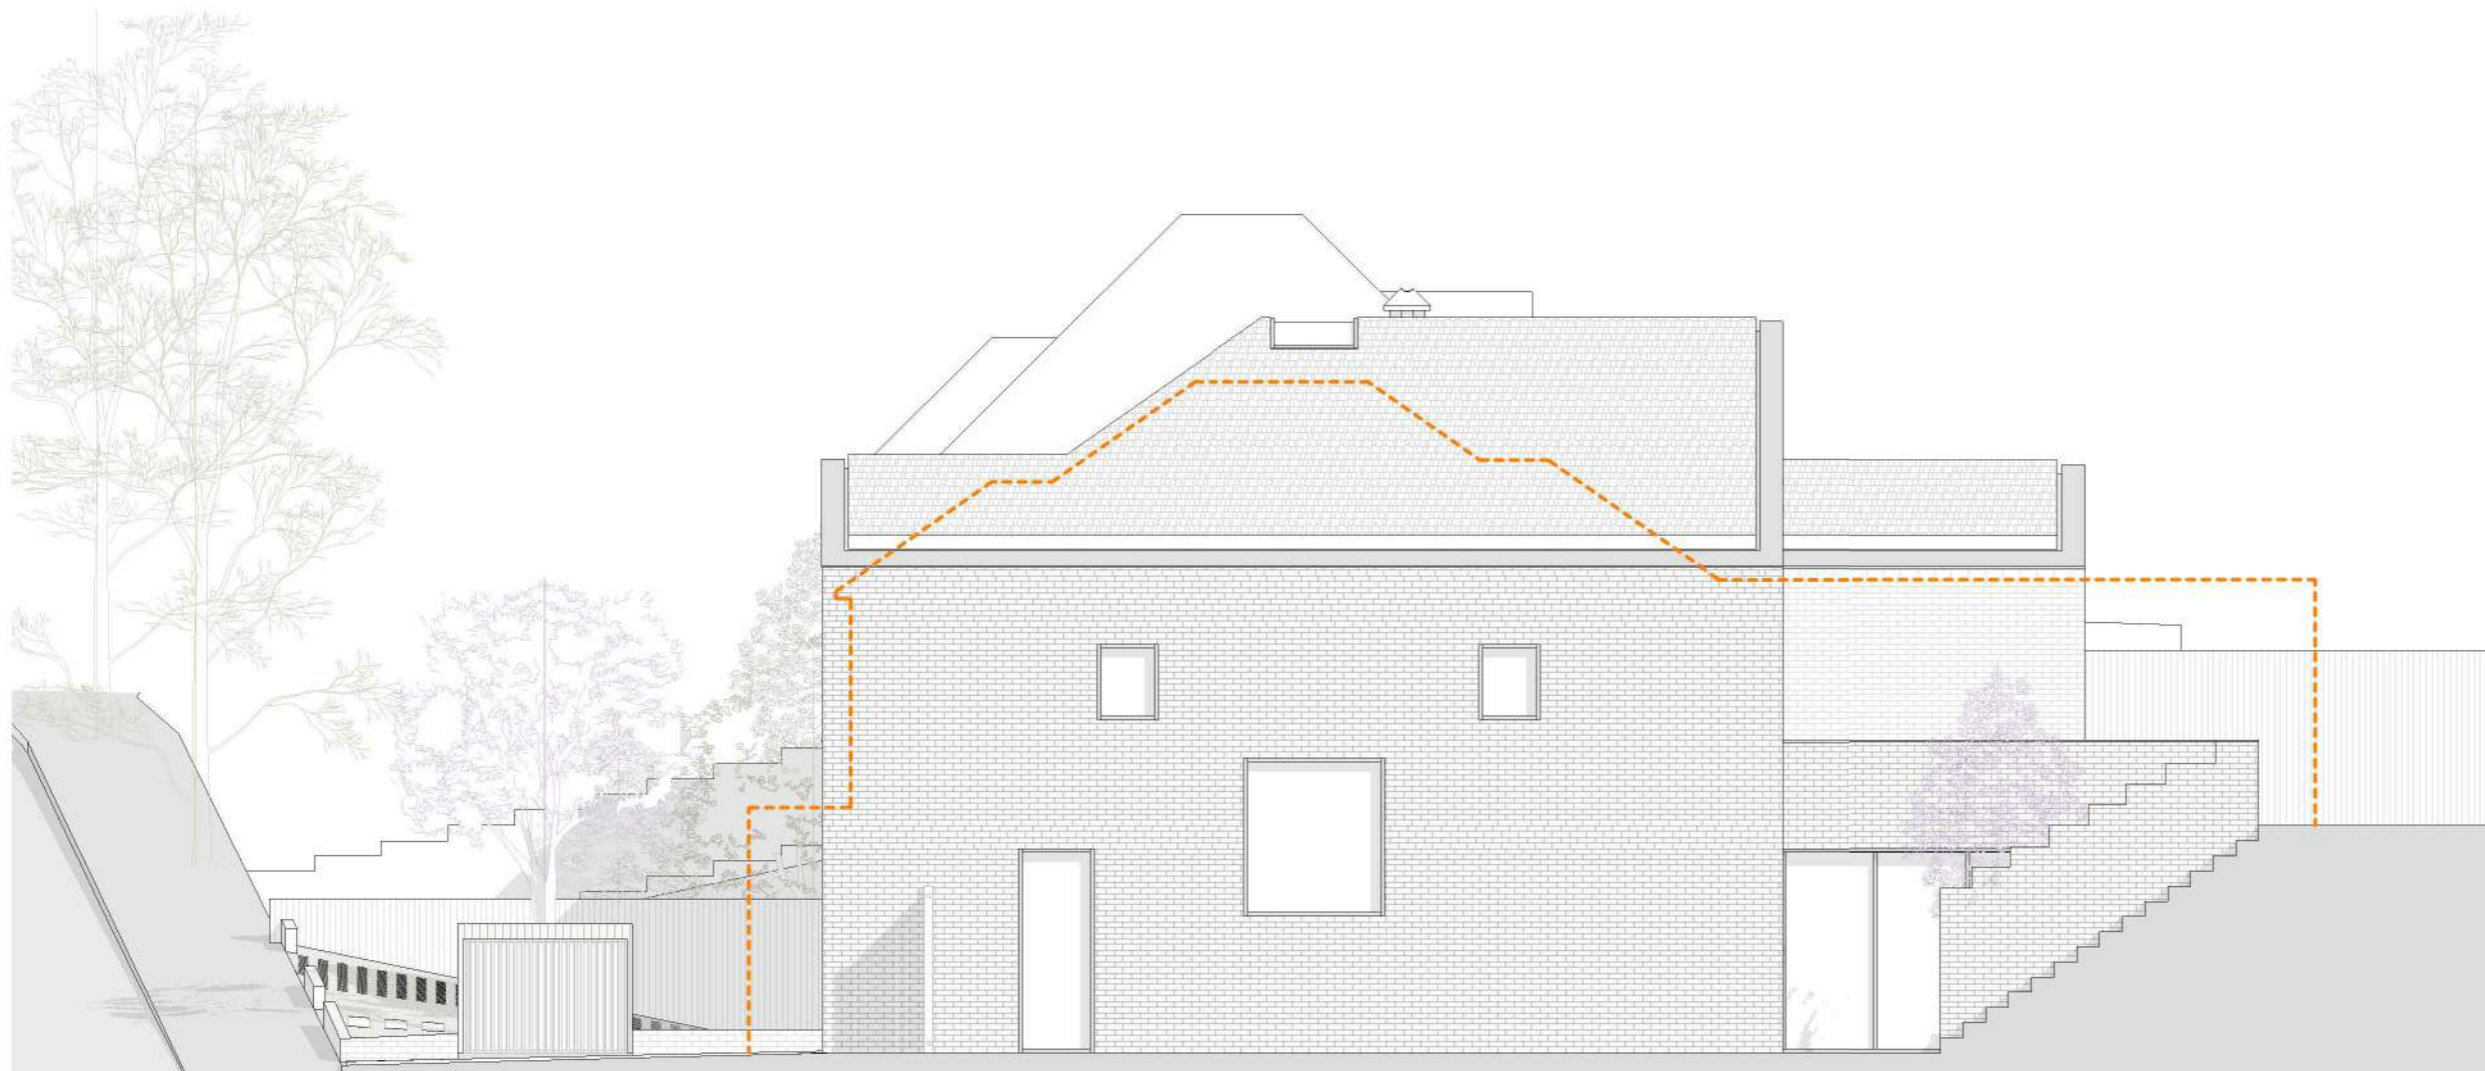

Rev No.	Date	Description
---------	------	-------------

**Notes:**

Any inaccuracies or errors to be reported to the architect/surveyor immediately and prior to any work commencing. All dimensions to be verified on site. All work to comply with British Standards Code of practice. All external surfaces and materials to match existing. This drawing and all information provided within it is the copyright of UPP Consultants Ltd. and reproduction without prior consent is strictly forbidden.

Dwg No	Drawn
073KI-A-06-103	AM

Drawing	Checked
Proposed Elevation	EA

Scale	Issue Date
1:100 @ A3	23.06.2021

0 5m

Project Address  
73 King Edward Road, London, EN5 5AU

Client	Status
c/o UPP	For Planning


www.upp-planning.co.uk  
info@upp-planning.co.uk  
0208 202 9996  
Atrium, Stables Market, Chalk  
Farm Road, London, NW1  
8AH



Key

— — — — — Boundary Line

- - - - - Demolished

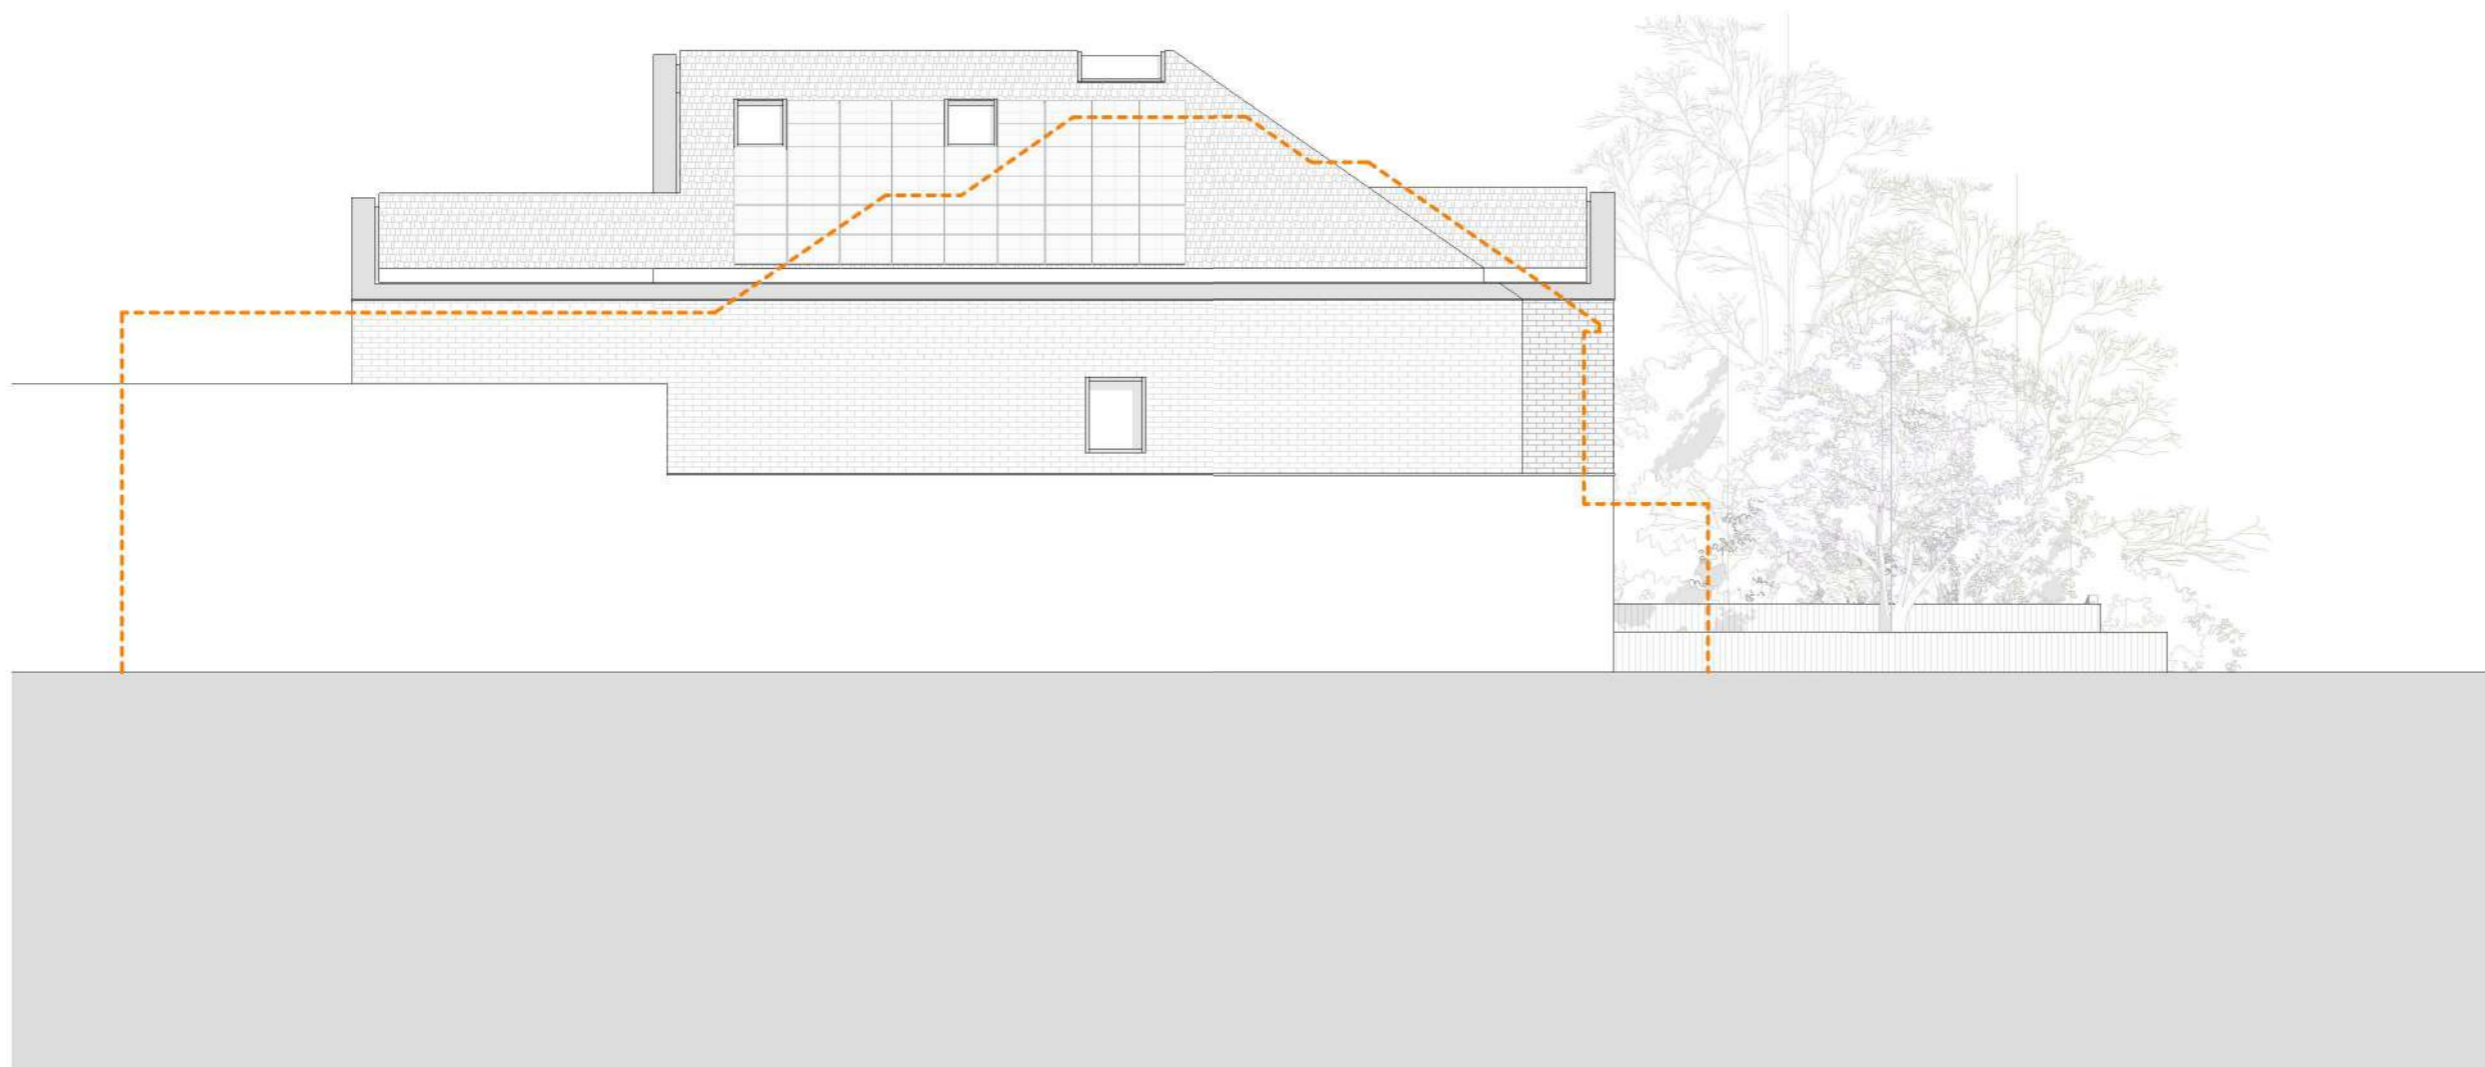

Rev No.	Date	Description
---------	------	-------------

**Notes:**

Any inaccuracies or errors to be reported to the architect/surveyor immediately and prior to any work commencing. All dimensions to be verified on site. All work to comply with British Standards Code of practice. All external surfaces and materials to match existing. This drawing and all information provided within it is the copyright of UPP Consultants Ltd. and reproduction without prior consent is strictly forbidden.

Dwg No	Drawn
073KI-A-06-104	AM

Drawing	Checked
Proposed Elevation	EA

Scale	Issue Date
1:100 @ A3	23.06.2021

0 5m

Project Address  
73 King Edward Road, London, EN5 5AU

Client	Status
c/o UPP	For Planning

www.upp-planning.co.uk  
info@upp-planning.co.uk  
0208 202 9996  
Atrium, Stables Market, Chalk  
Farm Road, London, NW1  
8AH

