




Location Plan
1:1250



Proposed site plan
1:500

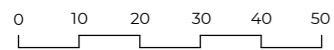

Key

- Boundary Line
- Demolished

Schedule of Areas

Total Site Area 574.96 s.q.m.	
Existing Residential 162.52 s.q.m.	Existing Non-Residential 0.00 s.q.m.
Residential area lost by change of use or demolition 0.00 s.q.m.	Non Residential area lost by change of use or demolition 0.00 s.q.m.
Proposed Residential 0.00 s.q.m.	Proposed Non-Residential 0.00 s.q.m.
Net additional area 0.00 s.q.m.	

Rev No.	Date	Description
---------	------	-------------


Notes:

Any inaccuracies or errors to be reported to the architect/surveyor immediately and prior to any work commencing. All dimensions to be verified on site. All work to comply with British Standards Code of practice. All external surfaces and materials to match existing. This drawing and all information provided within it is the copyright of UPP Consultants Ltd. and reproduction without prior consent is strictly forbidden.

Dwg No 073KI-A-01-001	Drawn UPP
---------------------------------	---------------------


Drawing Location Plan	Checked UPP
---------------------------------	-----------------------

Scale As indicated @ A3	Issue Date 23.06.2021
-----------------------------------	---------------------------------

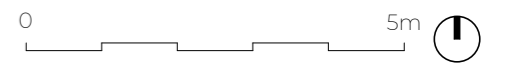

Project Address
73 King Edward Road, London, EN5 5AU

Client Danny Moore	Status For Planning
------------------------------	-------------------------------

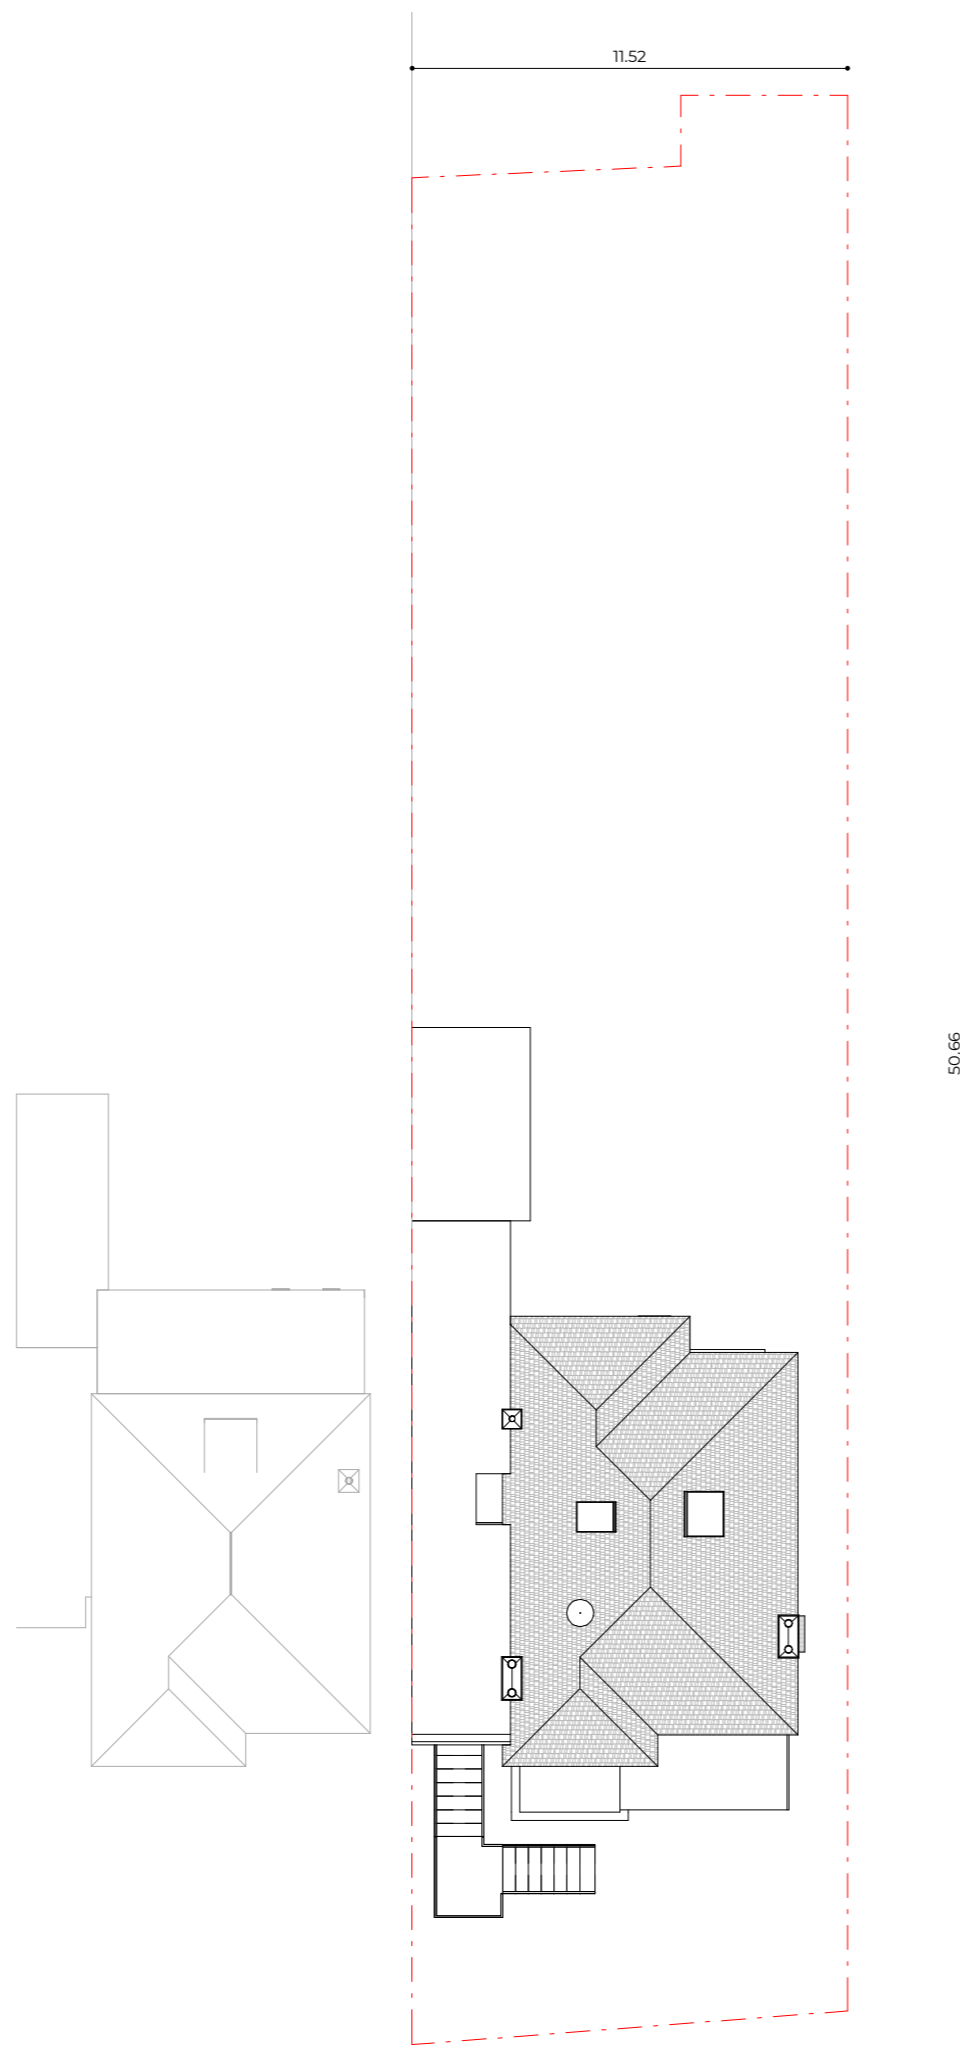

EXISTING BLOCK PLAN

Key

- - - Boundary Line
- - - Demolished

Rev No.	Date	Description
---------	------	-------------


Notes:

Any inaccuracies or errors to be reported to the architect/surveyor immediately and prior to any work commencing. All dimensions to be verified on site. All work to comply with British Standards Code of practice. All external surfaces and materials to match existing. This drawing and all information provided within it is the copyright of UPP Consultants Ltd. and reproduction without prior consent is strictly forbidden.

Dwg No	Drawn
073KI-A-01-002	UPP

Drawing	Checked
Block plans	UPP

Scale	Issue Date
1:200 @ A3	23.06.2021

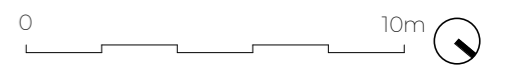

Project Address
73 King Edward Road, London, EN5 5AU

Client	Status
Danny Moore	For Planning

www.upp-planning.co.uk
 info@upp-planning.co.uk
 0208 202 9996
 Atrium, Stables Market, Chalk
 Farm Road, London, NW1
 BAH





Key
 - - - - - Boundary Line
 - - - - - Demolished

Rev No.	Date	Description
---------	------	-------------

Notes:
 Any inaccuracies or errors to be reported to the architect/surveyor immediately and prior to any work commencing. All dimensions to be verified on site. All work to comply with British Standards Code of practice. All external surfaces and materials to match existing. This drawing and all information provided within it is the copyright of UPP Consultants Ltd. and reproduction without prior consent is strictly forbidden.

Dwg No	Drawn
073KI-A-02-001	UPP

Drawing	Checked
Existing Front Visualization	UPP

Scale	Issue Date
@ A3	23.06.2021

Project Address
 73 King Edward Road, London, EN5 5AU

Client	Status
Danny Moore	For Planning


www.upp-planning.co.uk
 info@upp-planning.co.uk
 0208 202 9996
 Atrium, Stables Market, Chalk
 Farm Road, London, NW1
 8AH



Key

— — — — — Boundary Line

- - - - - Demolished

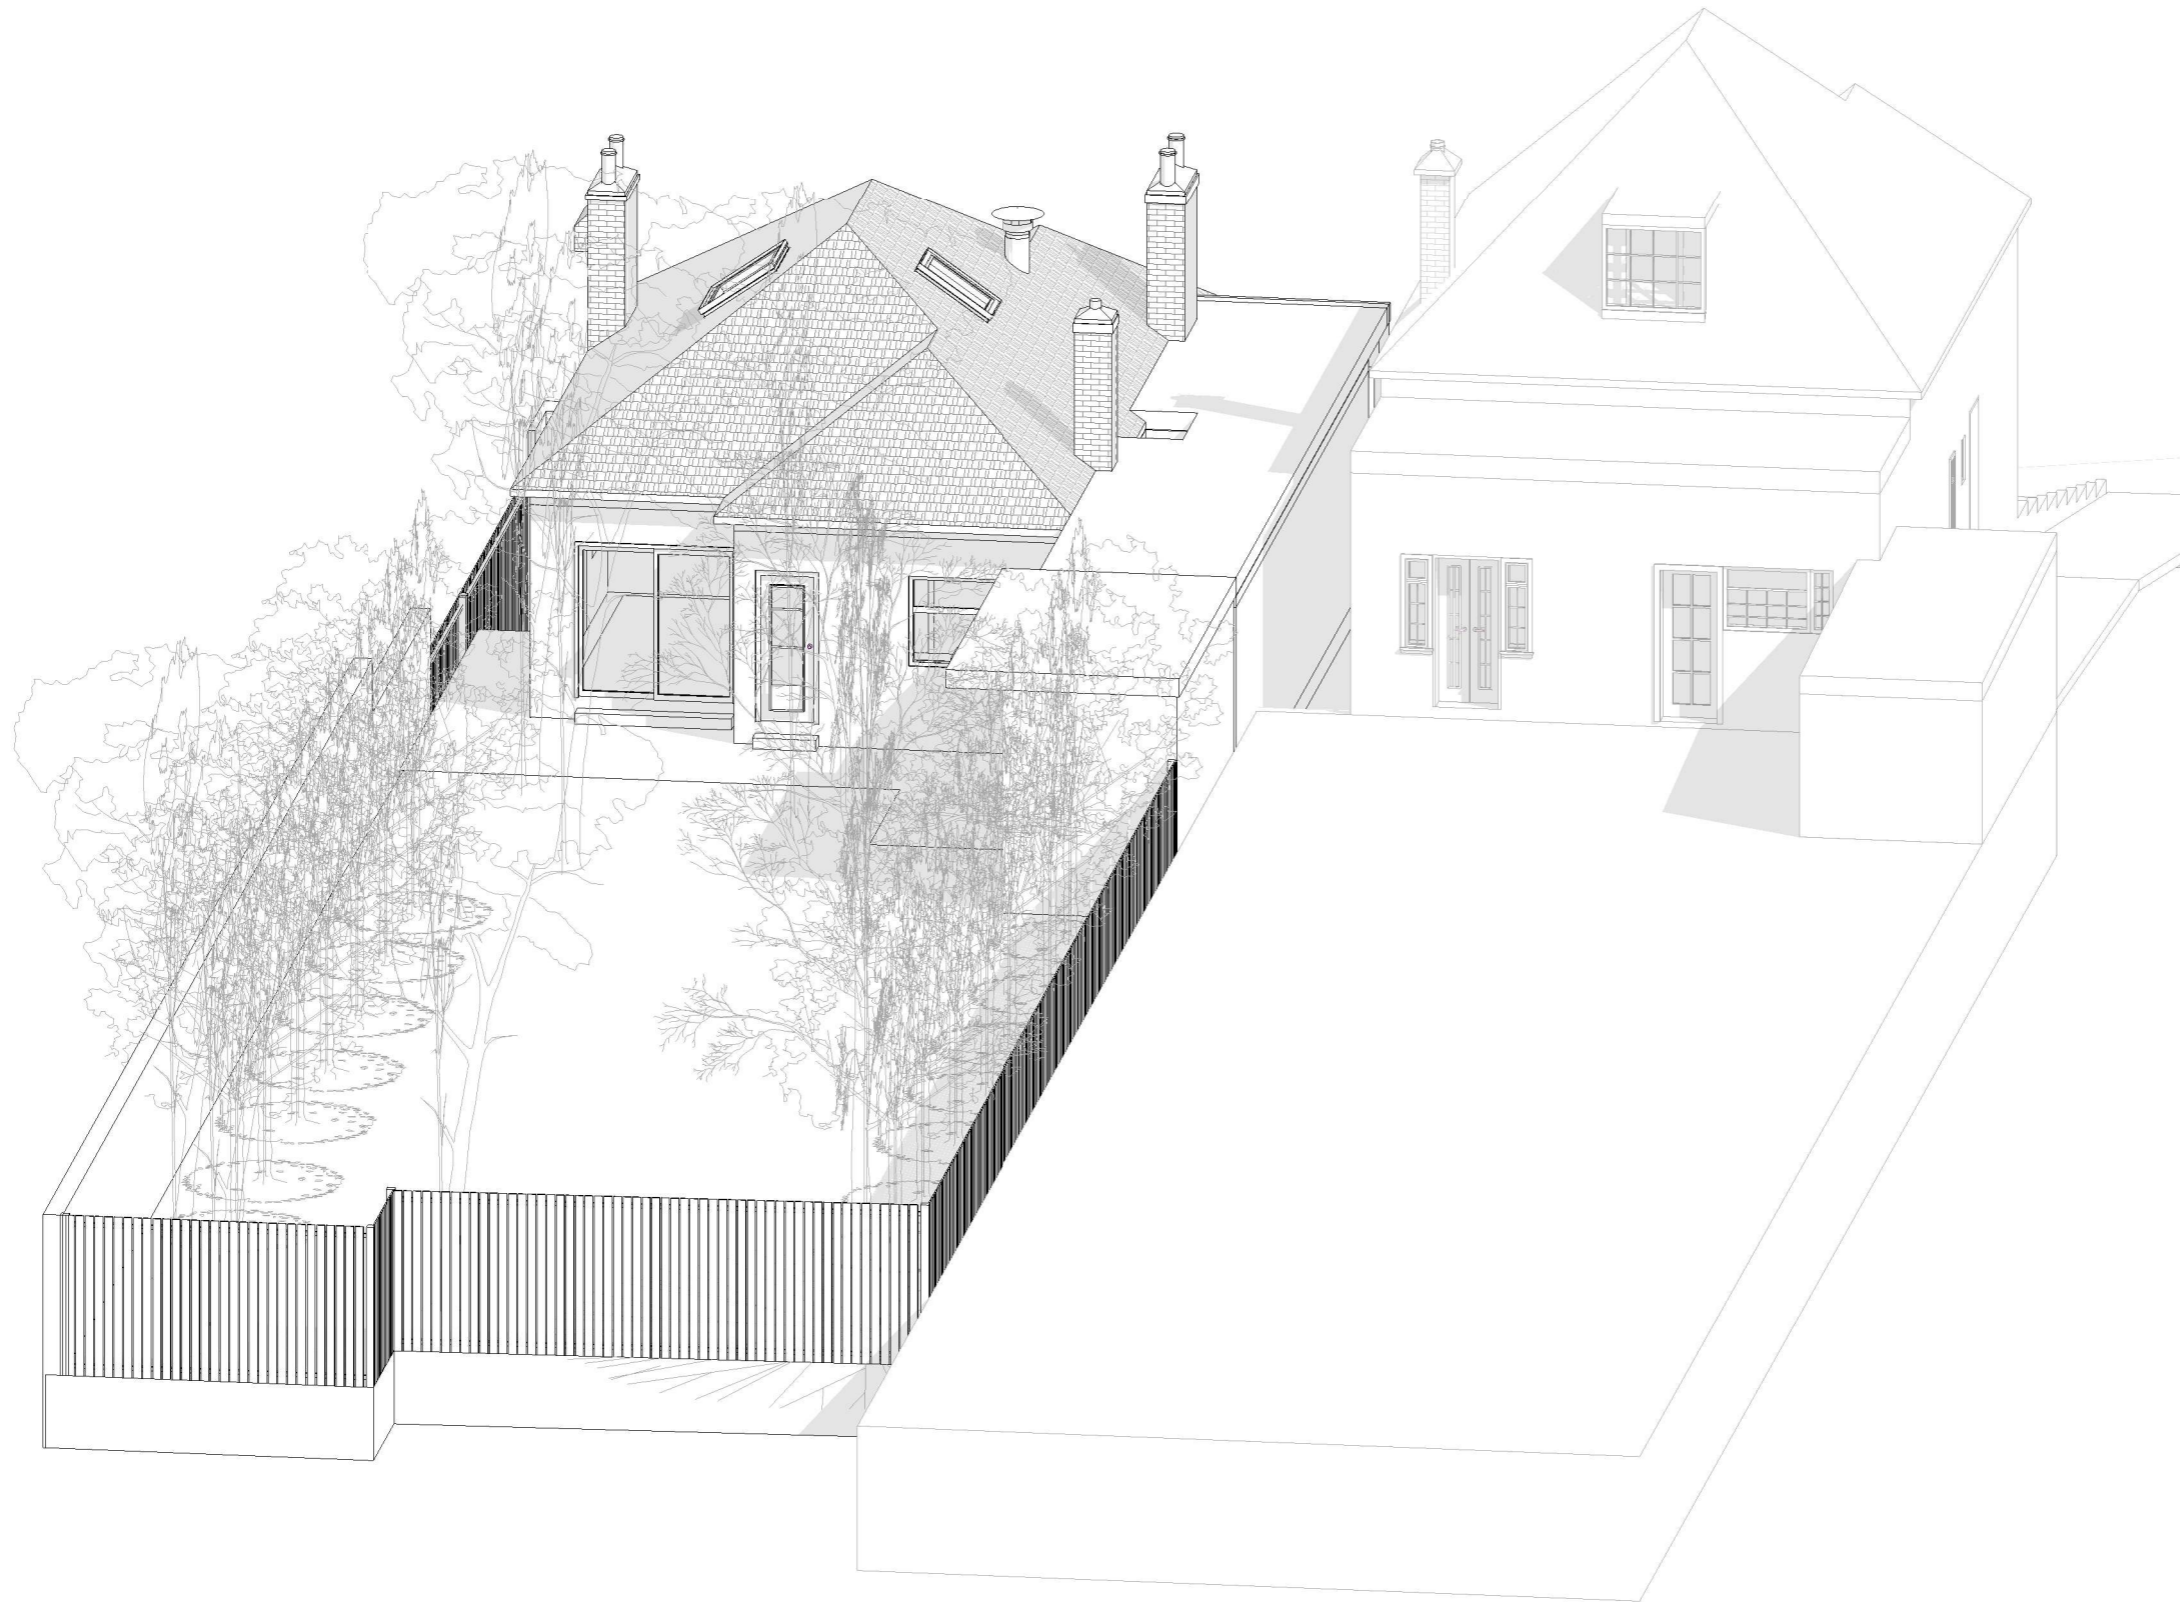

Rev No.	Date	Description
---------	------	-------------

Notes:

Any inaccuracies or errors to be reported to the architect/surveyor immediately and prior to any work commencing. All dimensions to be verified on site. All work to comply with British Standards Code of practice. All external surfaces and materials to match existing. This drawing and all information provided within it is the copyright of UPP Consultants Ltd. and reproduction without prior consent is strictly forbidden.


Dwg No	Drawn
073KI-A-02-002	UPP

Drawing	Checked
Existing Rear Visualization	UPP

Scale	Issue Date
@ A3	23.06.2021

Project Address
73 King Edward Road, London, EN5 5AU

Client	Status
Danny Moore	For Planning

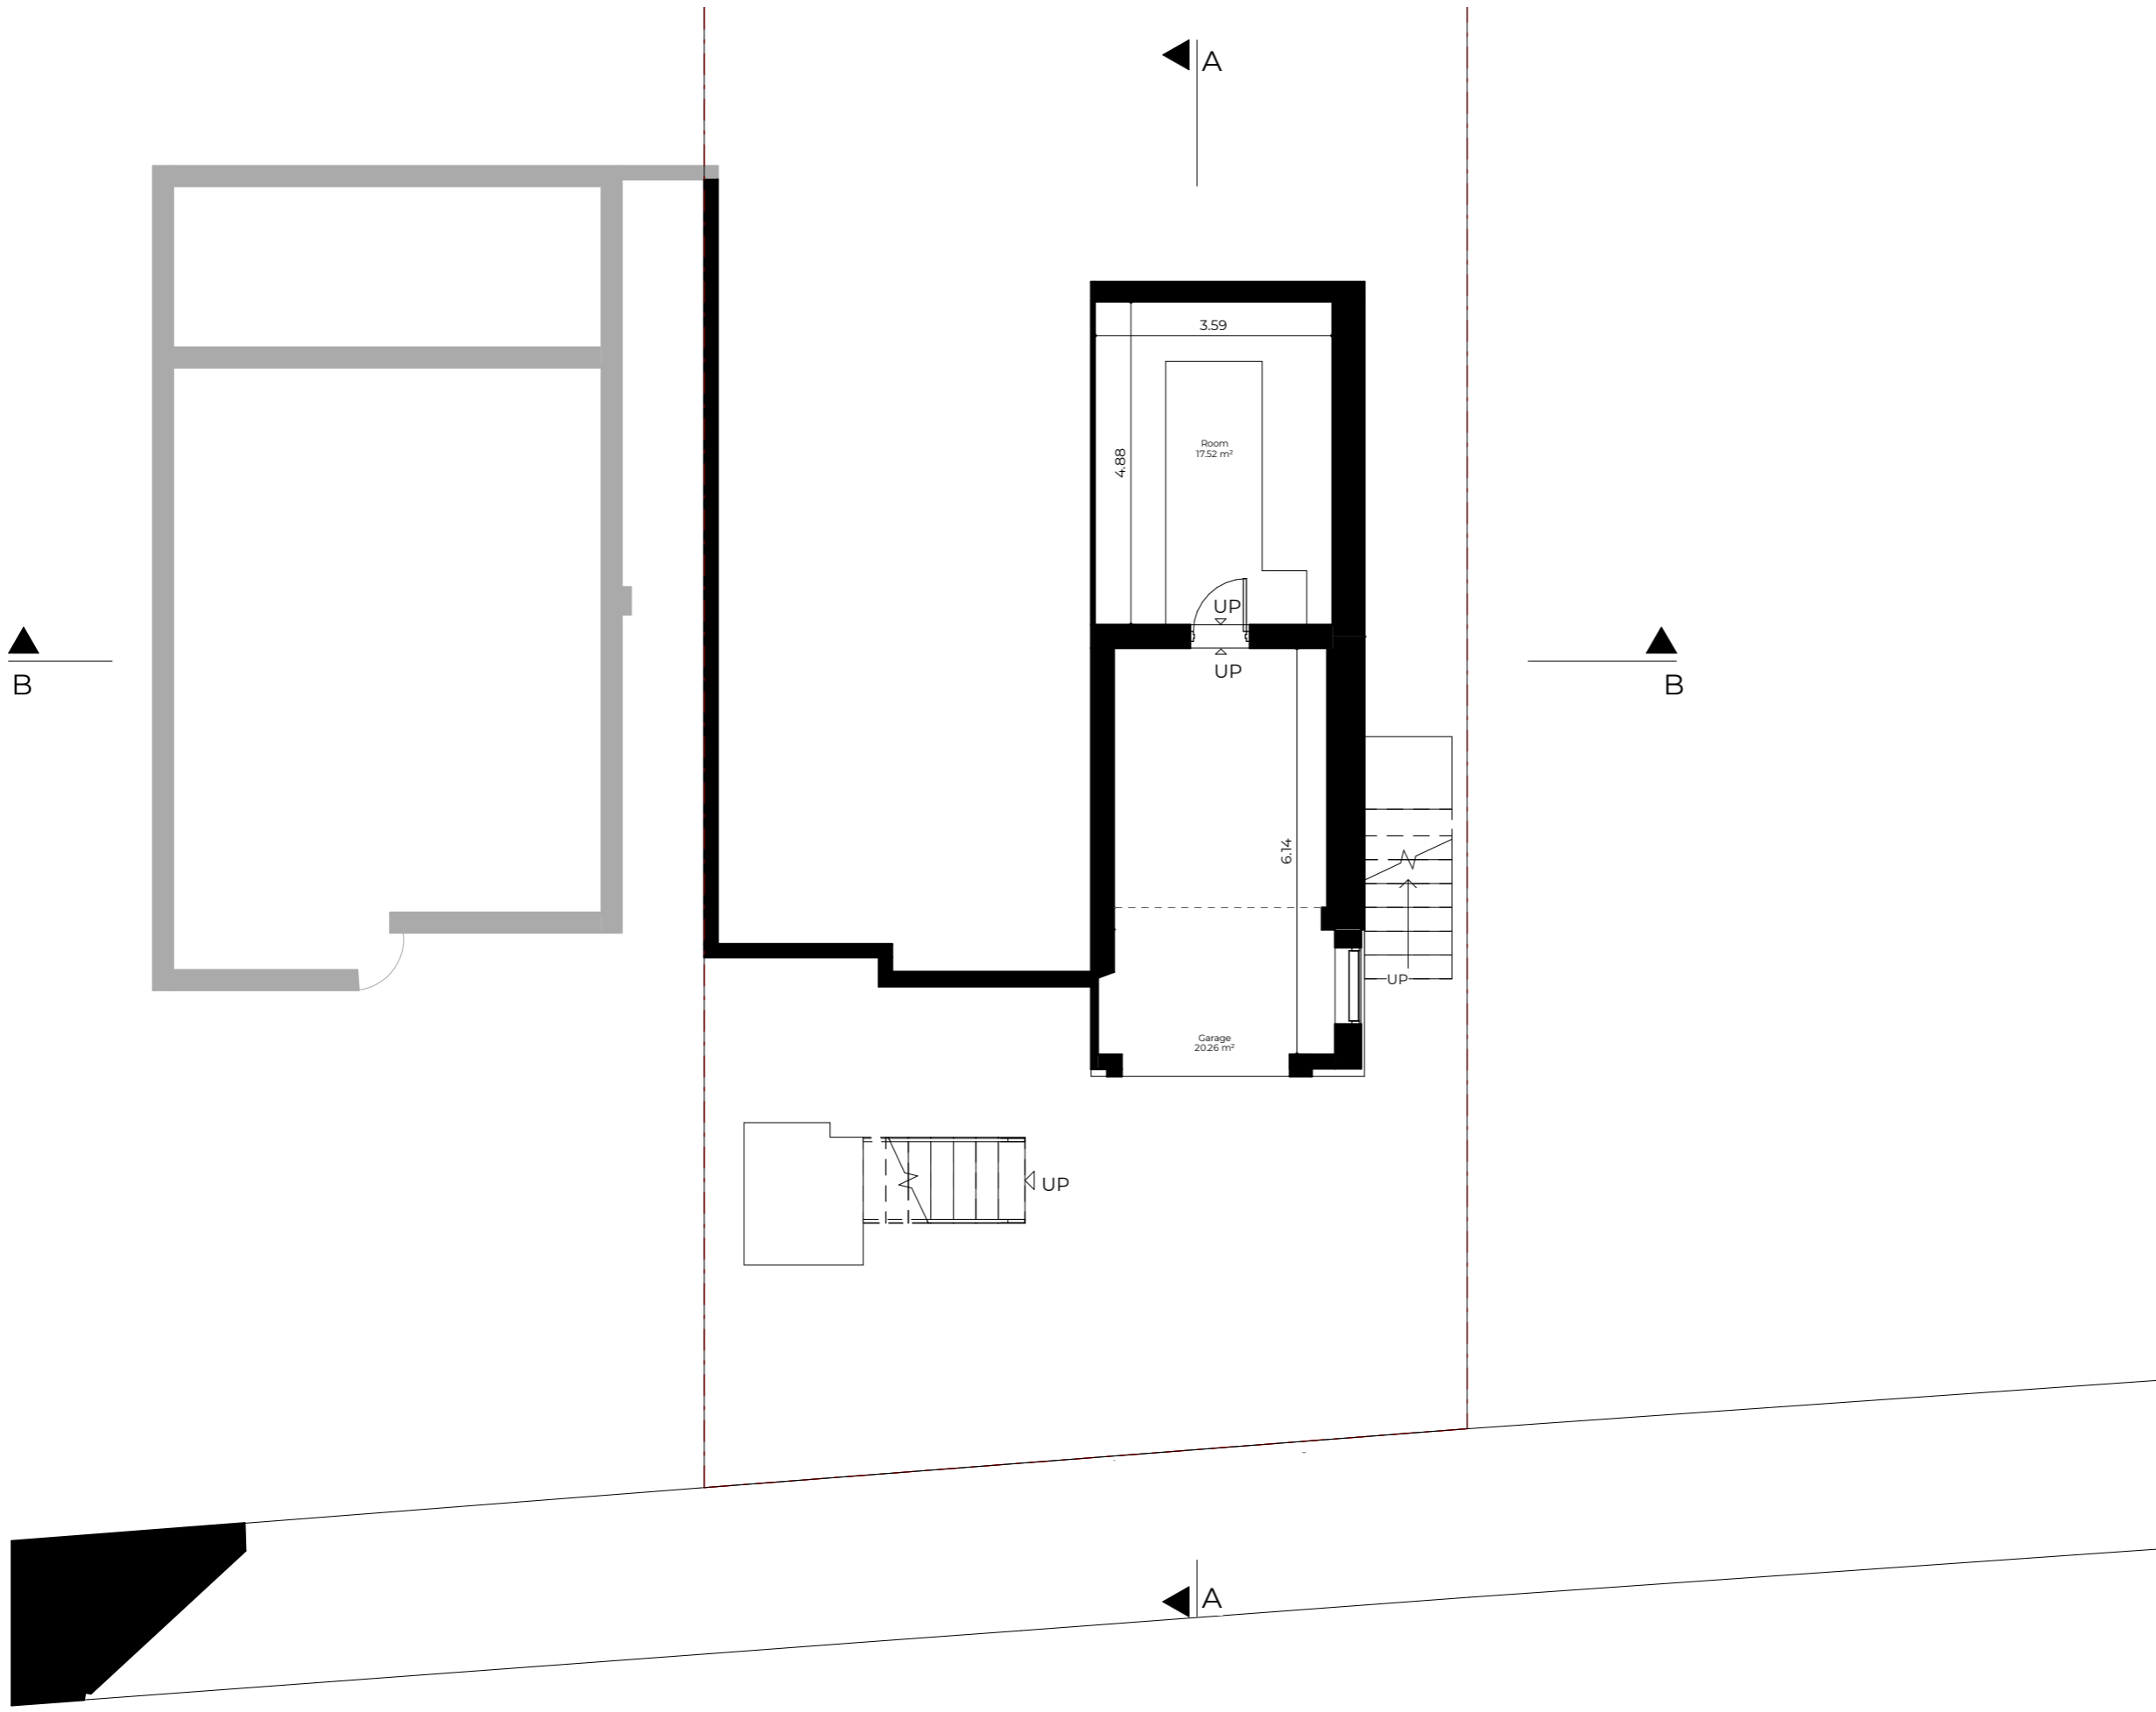

Key
 - - - Boundary Line
 - - - Demolished

Rev No.	Date	Description
---------	------	-------------

Notes:
 Any inaccuracies or errors to be reported to the architect/surveyor immediately and prior to any work commencing. All dimensions to be verified on site. All work to comply with British Standards Code of practice. All external surfaces and materials to match existing. This drawing and all information provided within it is the copyright of UPP Consultants Ltd. and reproduction without prior consent is strictly forbidden.

Dwg No **073KI-A-03-001** Drawn **UPP**


Drawing **Existing Ground Floor Plan** Checked **UPP**

Scale **1:100 @ A3** Issue Date **23.06.2021**



Project Address
73 King Edward Road, London, EN5 5AU

Client **Danny Moore** Status **For Planning**

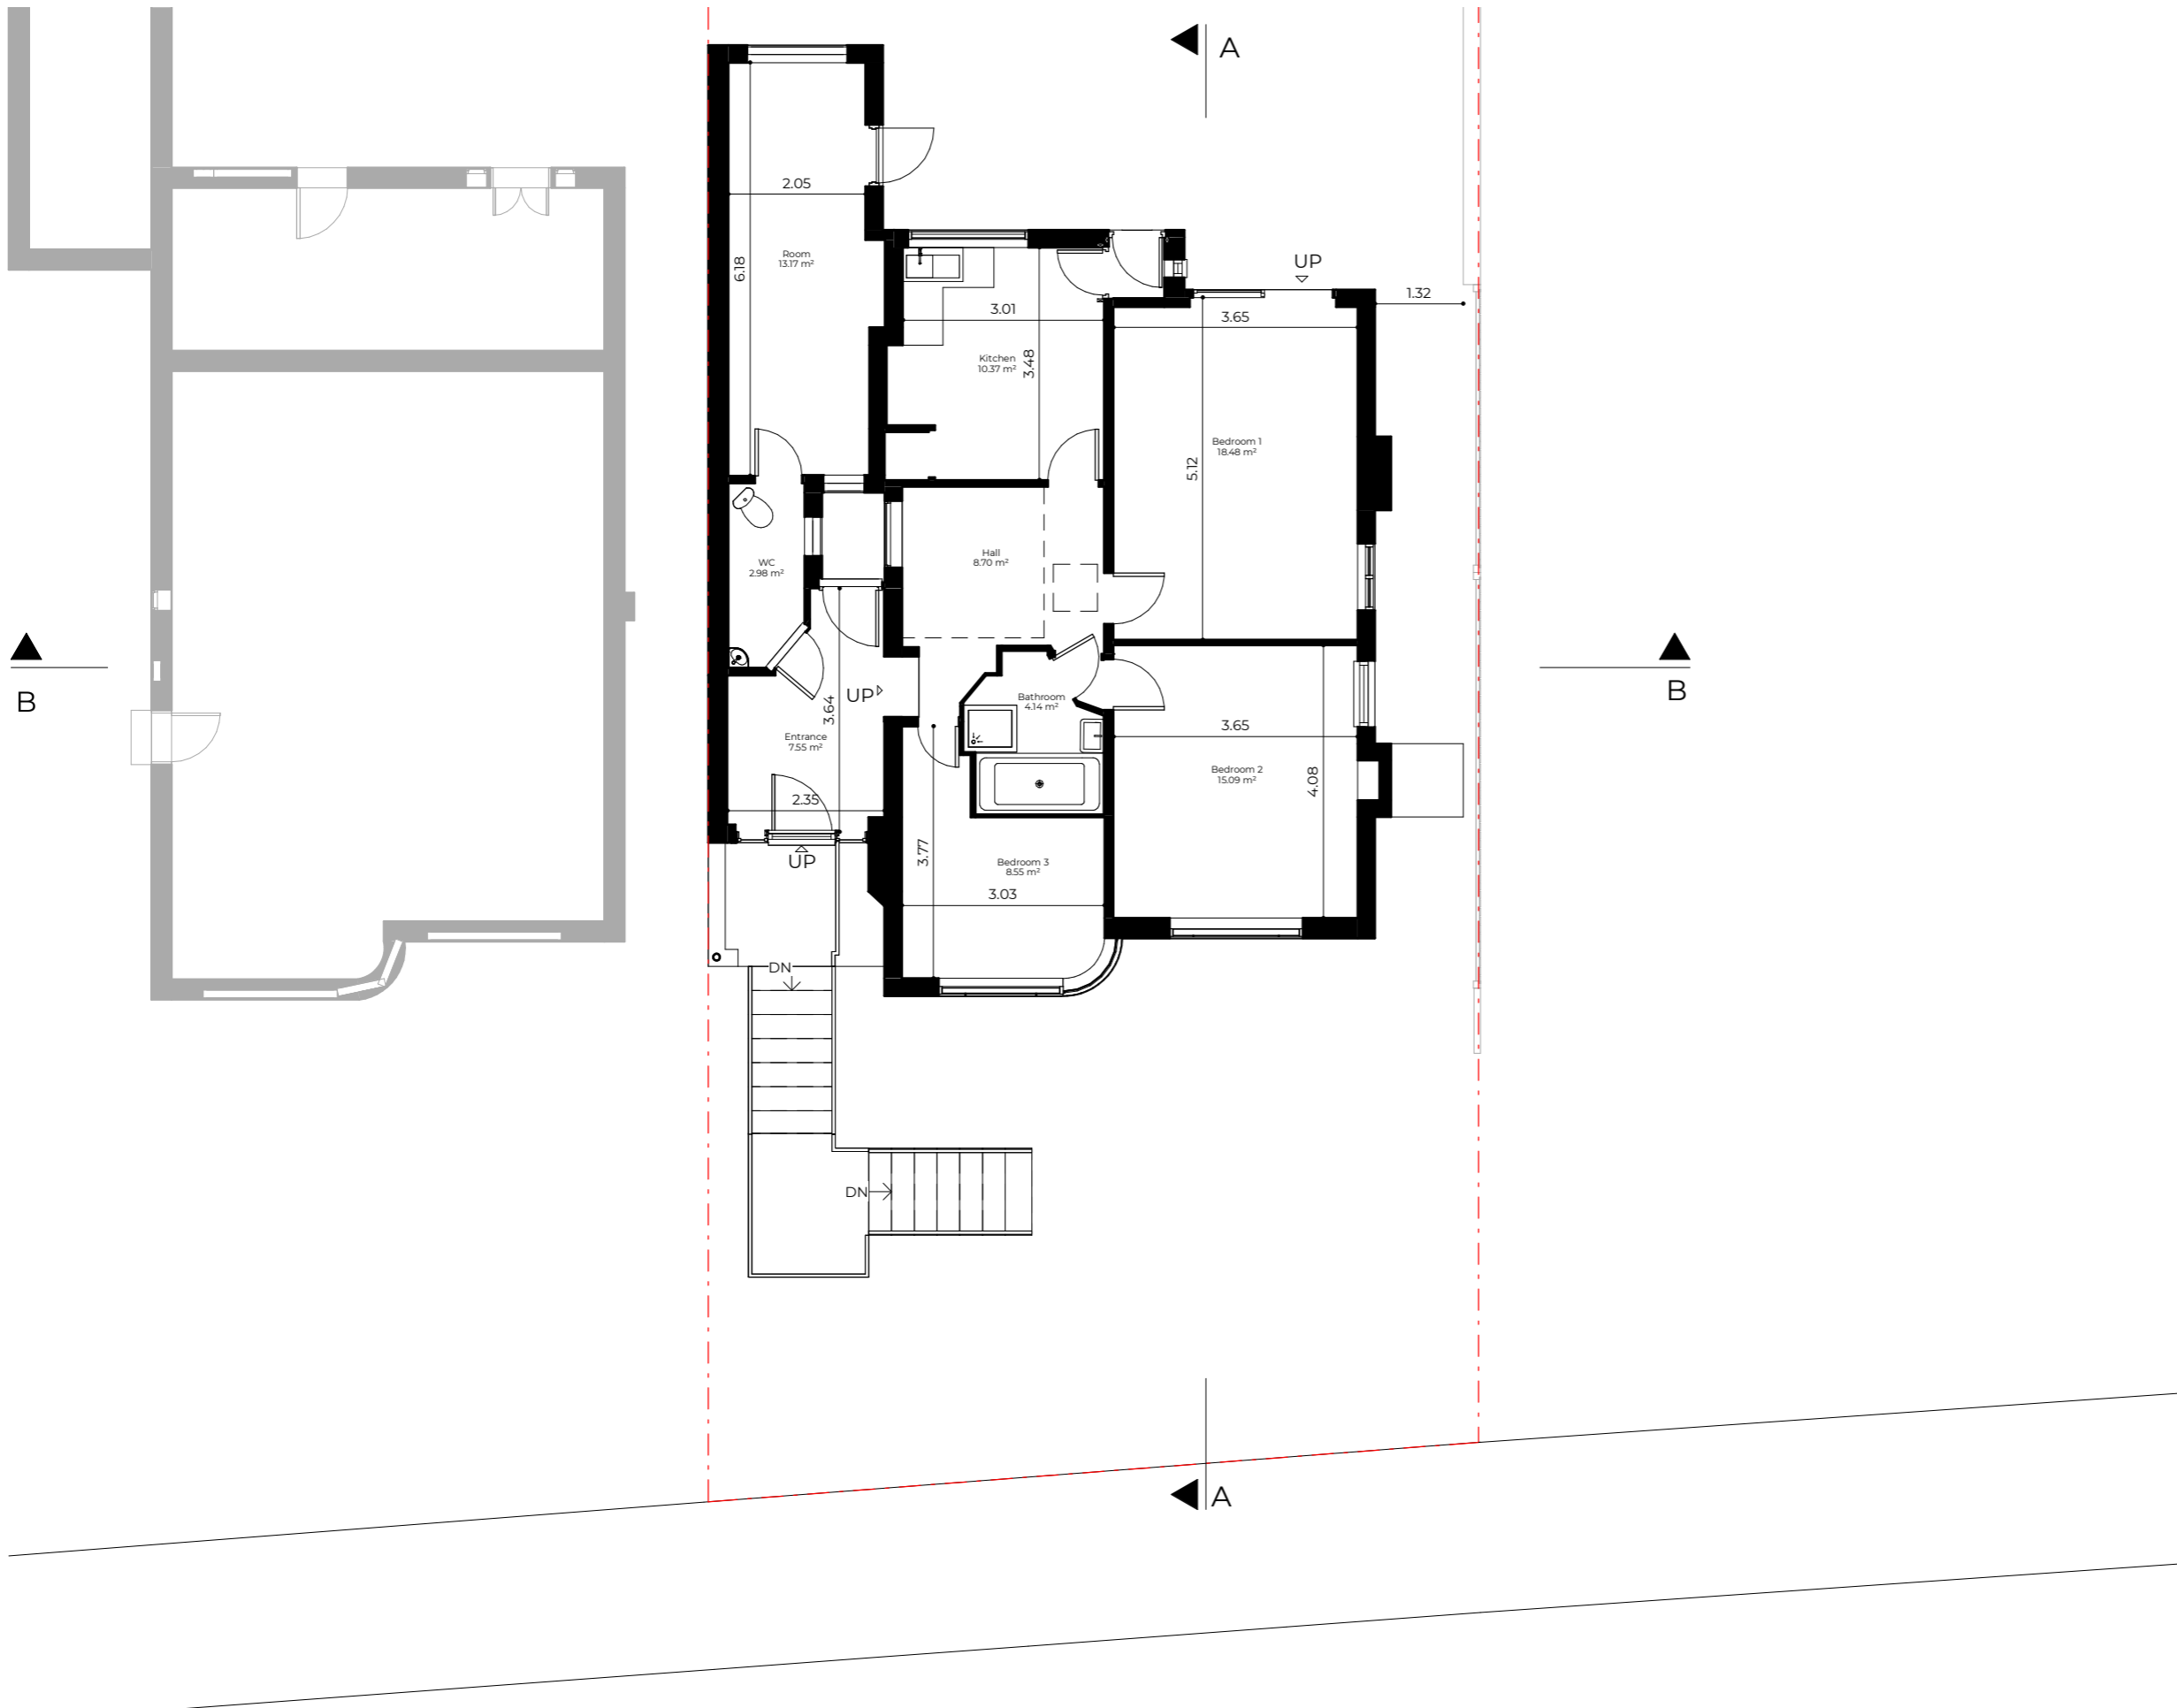

Key
 - - - - - Boundary Line
 - - - - - Demolished

Rev No.	Date	Description
---------	------	-------------

Notes:
 Any inaccuracies or errors to be reported to the architect/surveyor immediately and prior to any work commencing. All dimensions to be verified on site. All work to comply with British Standards Code of practice. All external surfaces and materials to match existing. This drawing and all information provided within it is the copyright of UPP Consultants Ltd. and reproduction without prior consent is strictly forbidden.

Dwg No **073KI-A-03-002** Drawn **UPP**


Drawing **Existing First Floor Plan** Checked **UPP**

Scale **1:100 @ A3** Issue Date **23.06.2021**



Project Address
73 King Edward Road, London, EN5 5AU

Client **Danny Moore** Status **For Planning**

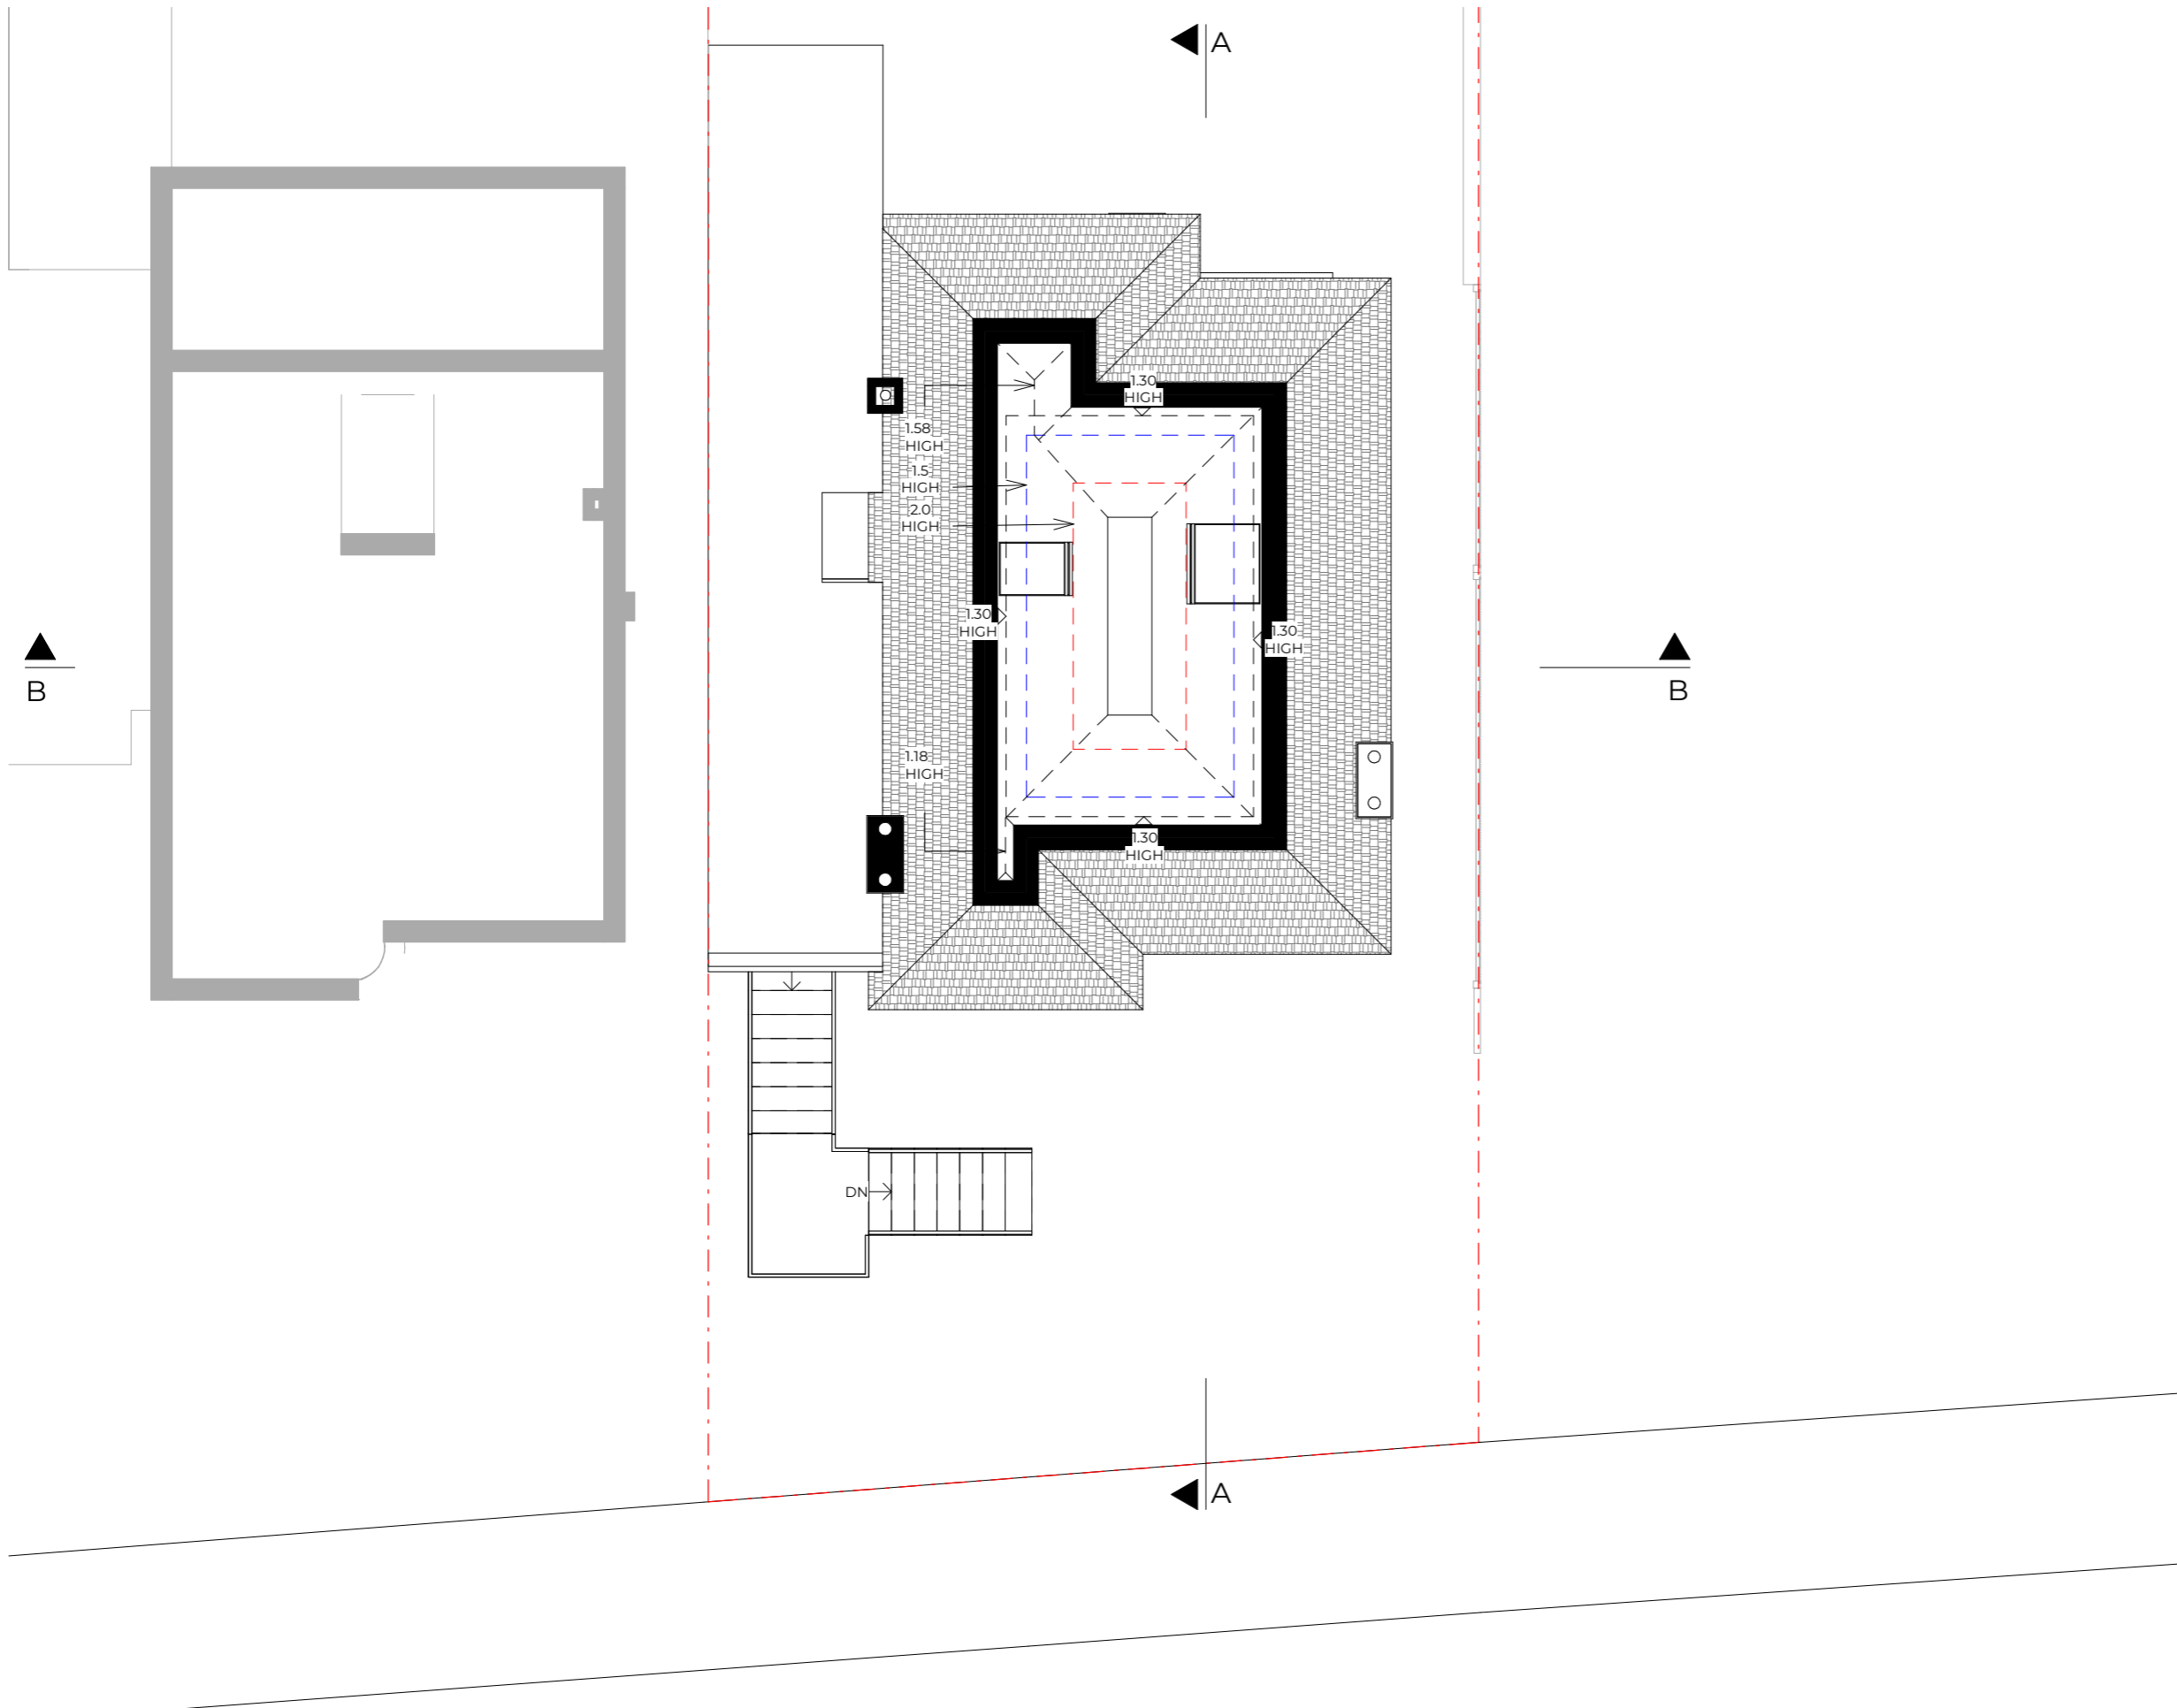

Key
 - - - Boundary Line
 - - - Demolished

Rev No.	Date	Description
---------	------	-------------

Notes:
 Any inaccuracies or errors to be reported to the architect/surveyor immediately and prior to any work commencing. All dimensions to be verified on site. All work to comply with British Standards Code of practice. All external surfaces and materials to match existing. This drawing and all information provided within it is the copyright of UPP Consultants Ltd. and reproduction without prior consent is strictly forbidden.

Dwg No
073KI-A-03-003 Drawn
 UPP


Drawing
Existing Loft Floor Plan Checked
 UPP

Scale
1:100 @ A3 Issue Date
23.06.2021



Project Address
73 King Edward Road, London, EN5 5AU

Client
Danny Moore Status
For Planning

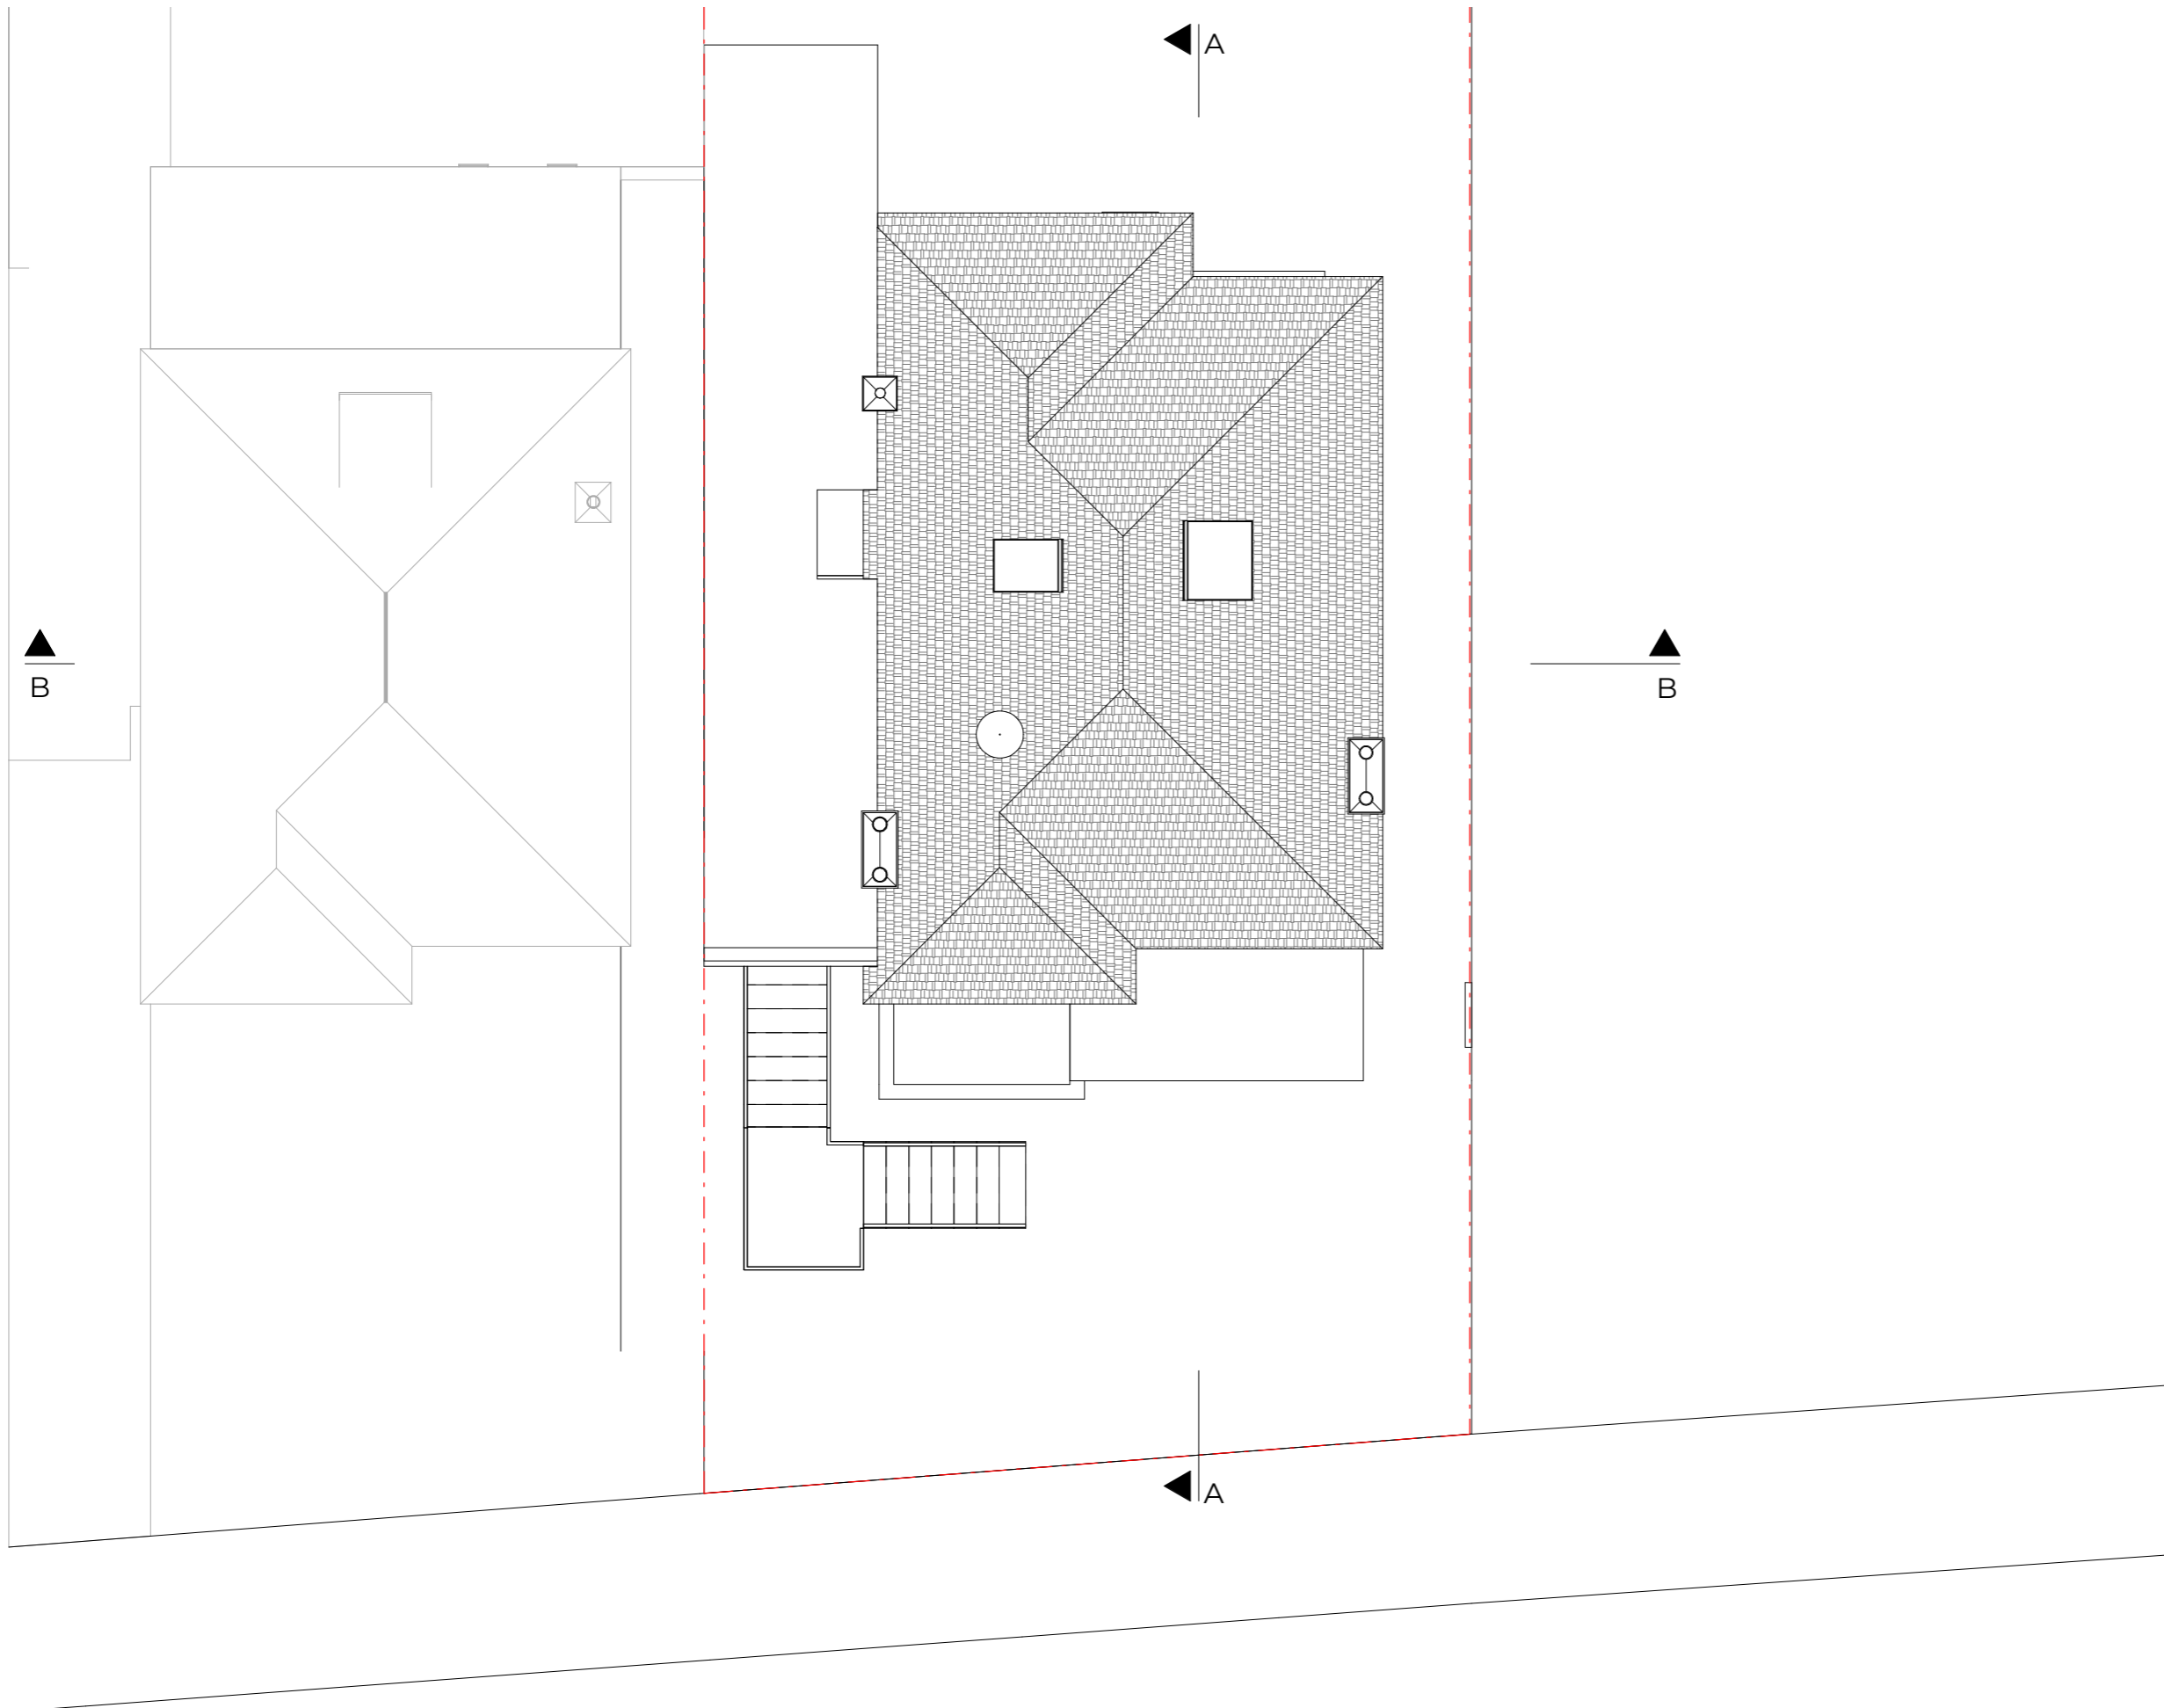

Key
 - - - - - Boundary Line
 - - - - - Demolished

Rev No.	Date	Description
---------	------	-------------

Notes:
 Any inaccuracies or errors to be reported to the architect/surveyor immediately and prior to any work commencing. All dimensions to be verified on site. All work to comply with British Standards Code of practice. All external surfaces and materials to match existing. This drawing and all information provided within it is the copyright of UPP Consultants Ltd. and reproduction without prior consent is strictly forbidden.

Dwg No	Drawn
073KI-A-03-004	UPP

Drawing	Checked
Existing Roof Plan	UPP

Scale	Issue Date
1:100 @ A3	23.06.2021




Project Address
73 King Edward Road, London, EN5 5AU

Client	Status
Danny Moore	For Planning

Key

— — — — — Boundary Line

- - - - - Demolished

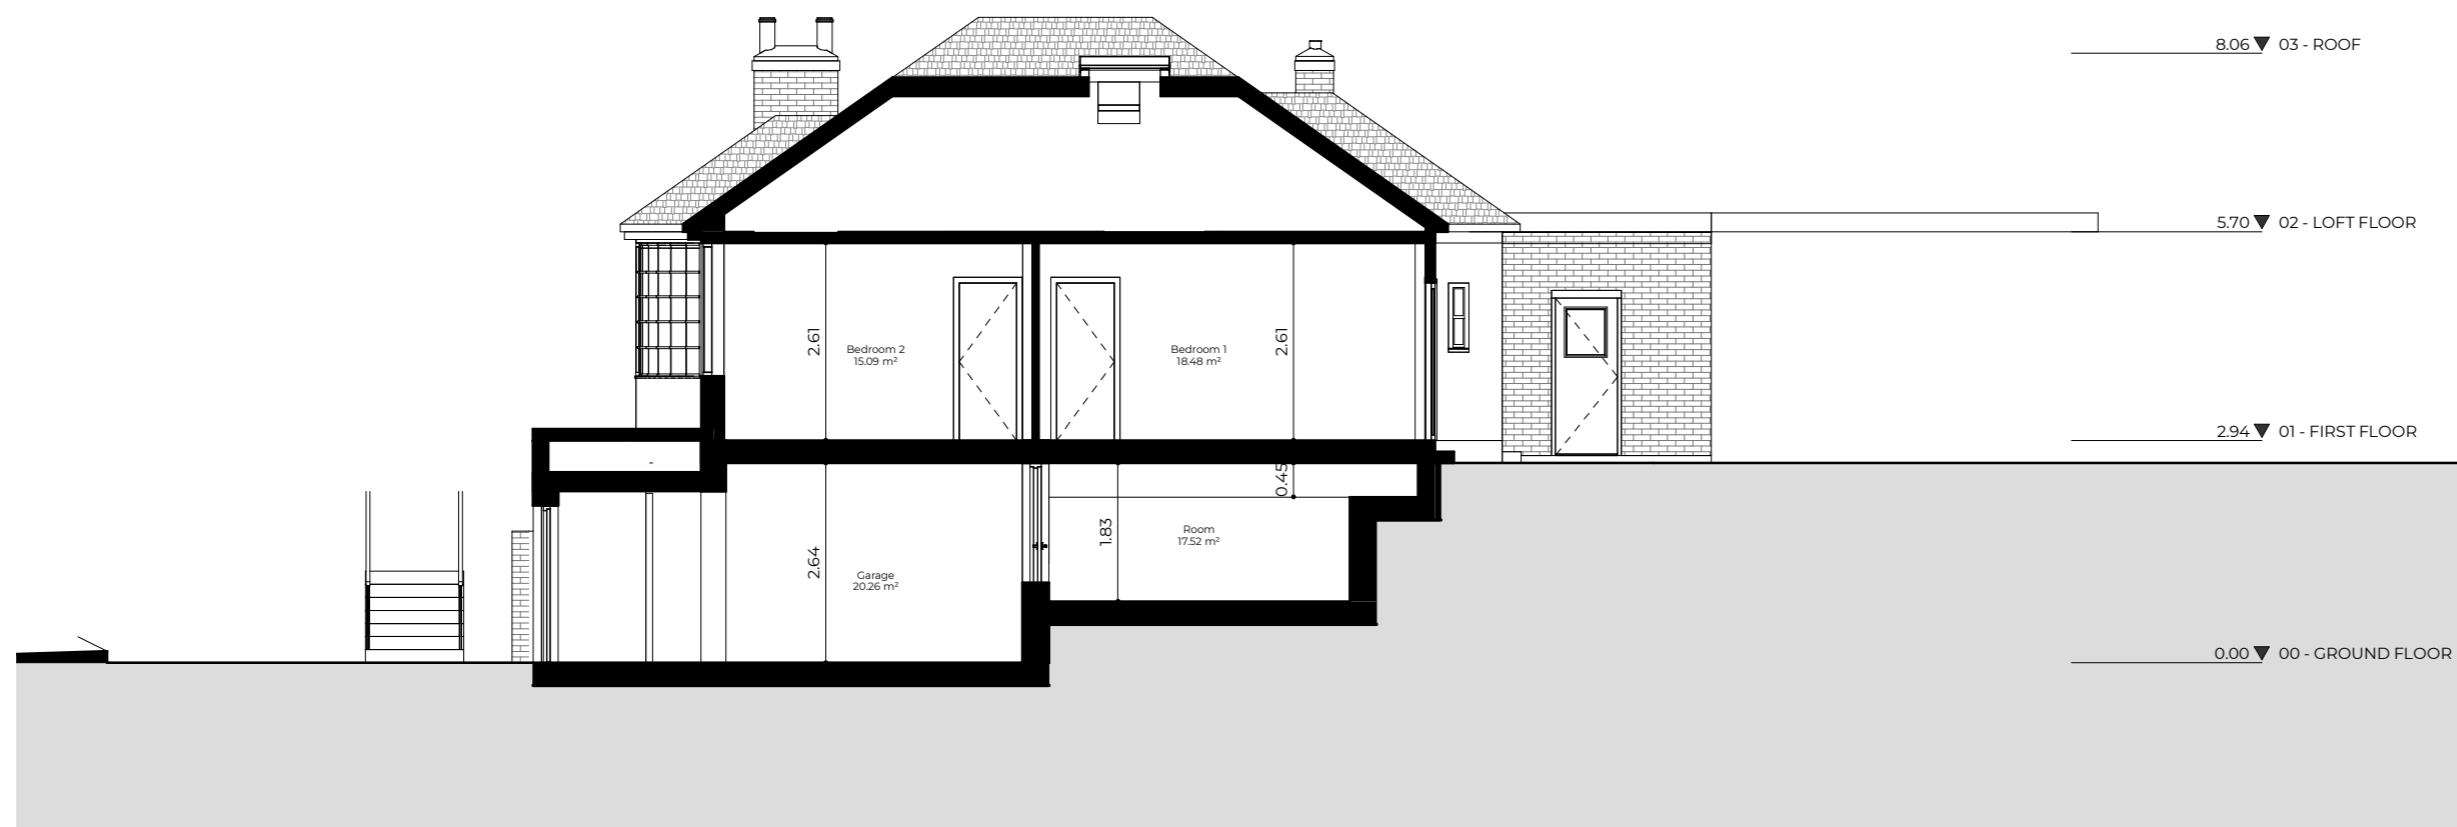

Rev No.	Date	Description
---------	------	-------------

Notes:

Any inaccuracies or errors to be reported to the architect/surveyor immediately and prior to any work commencing. All dimensions to be verified on site. All work to comply with British Standards Code of practice. All external surfaces and materials to match existing. This drawing and all information provided within it is the copyright of UPP Consultants Ltd. and reproduction without prior consent is strictly forbidden.

Dwg No	Drawn
073KI-A-05-001	UPP

Drawing	Checked
Existing Section A-A'	UPP

Scale	Issue Date
1:100 @ A3	23.06.2021



Project Address
73 King Edward Road, London, EN5 5AU

Client	Status
Danny Moore	For Planning


www.upp-planning.co.uk
info@upp-planning.co.uk
0208 202 9996
Atrium, Stables Market, Chalk
Farm Road, London, NW1
8AH



Key

— — — — — Boundary Line

- - - - - Demolished

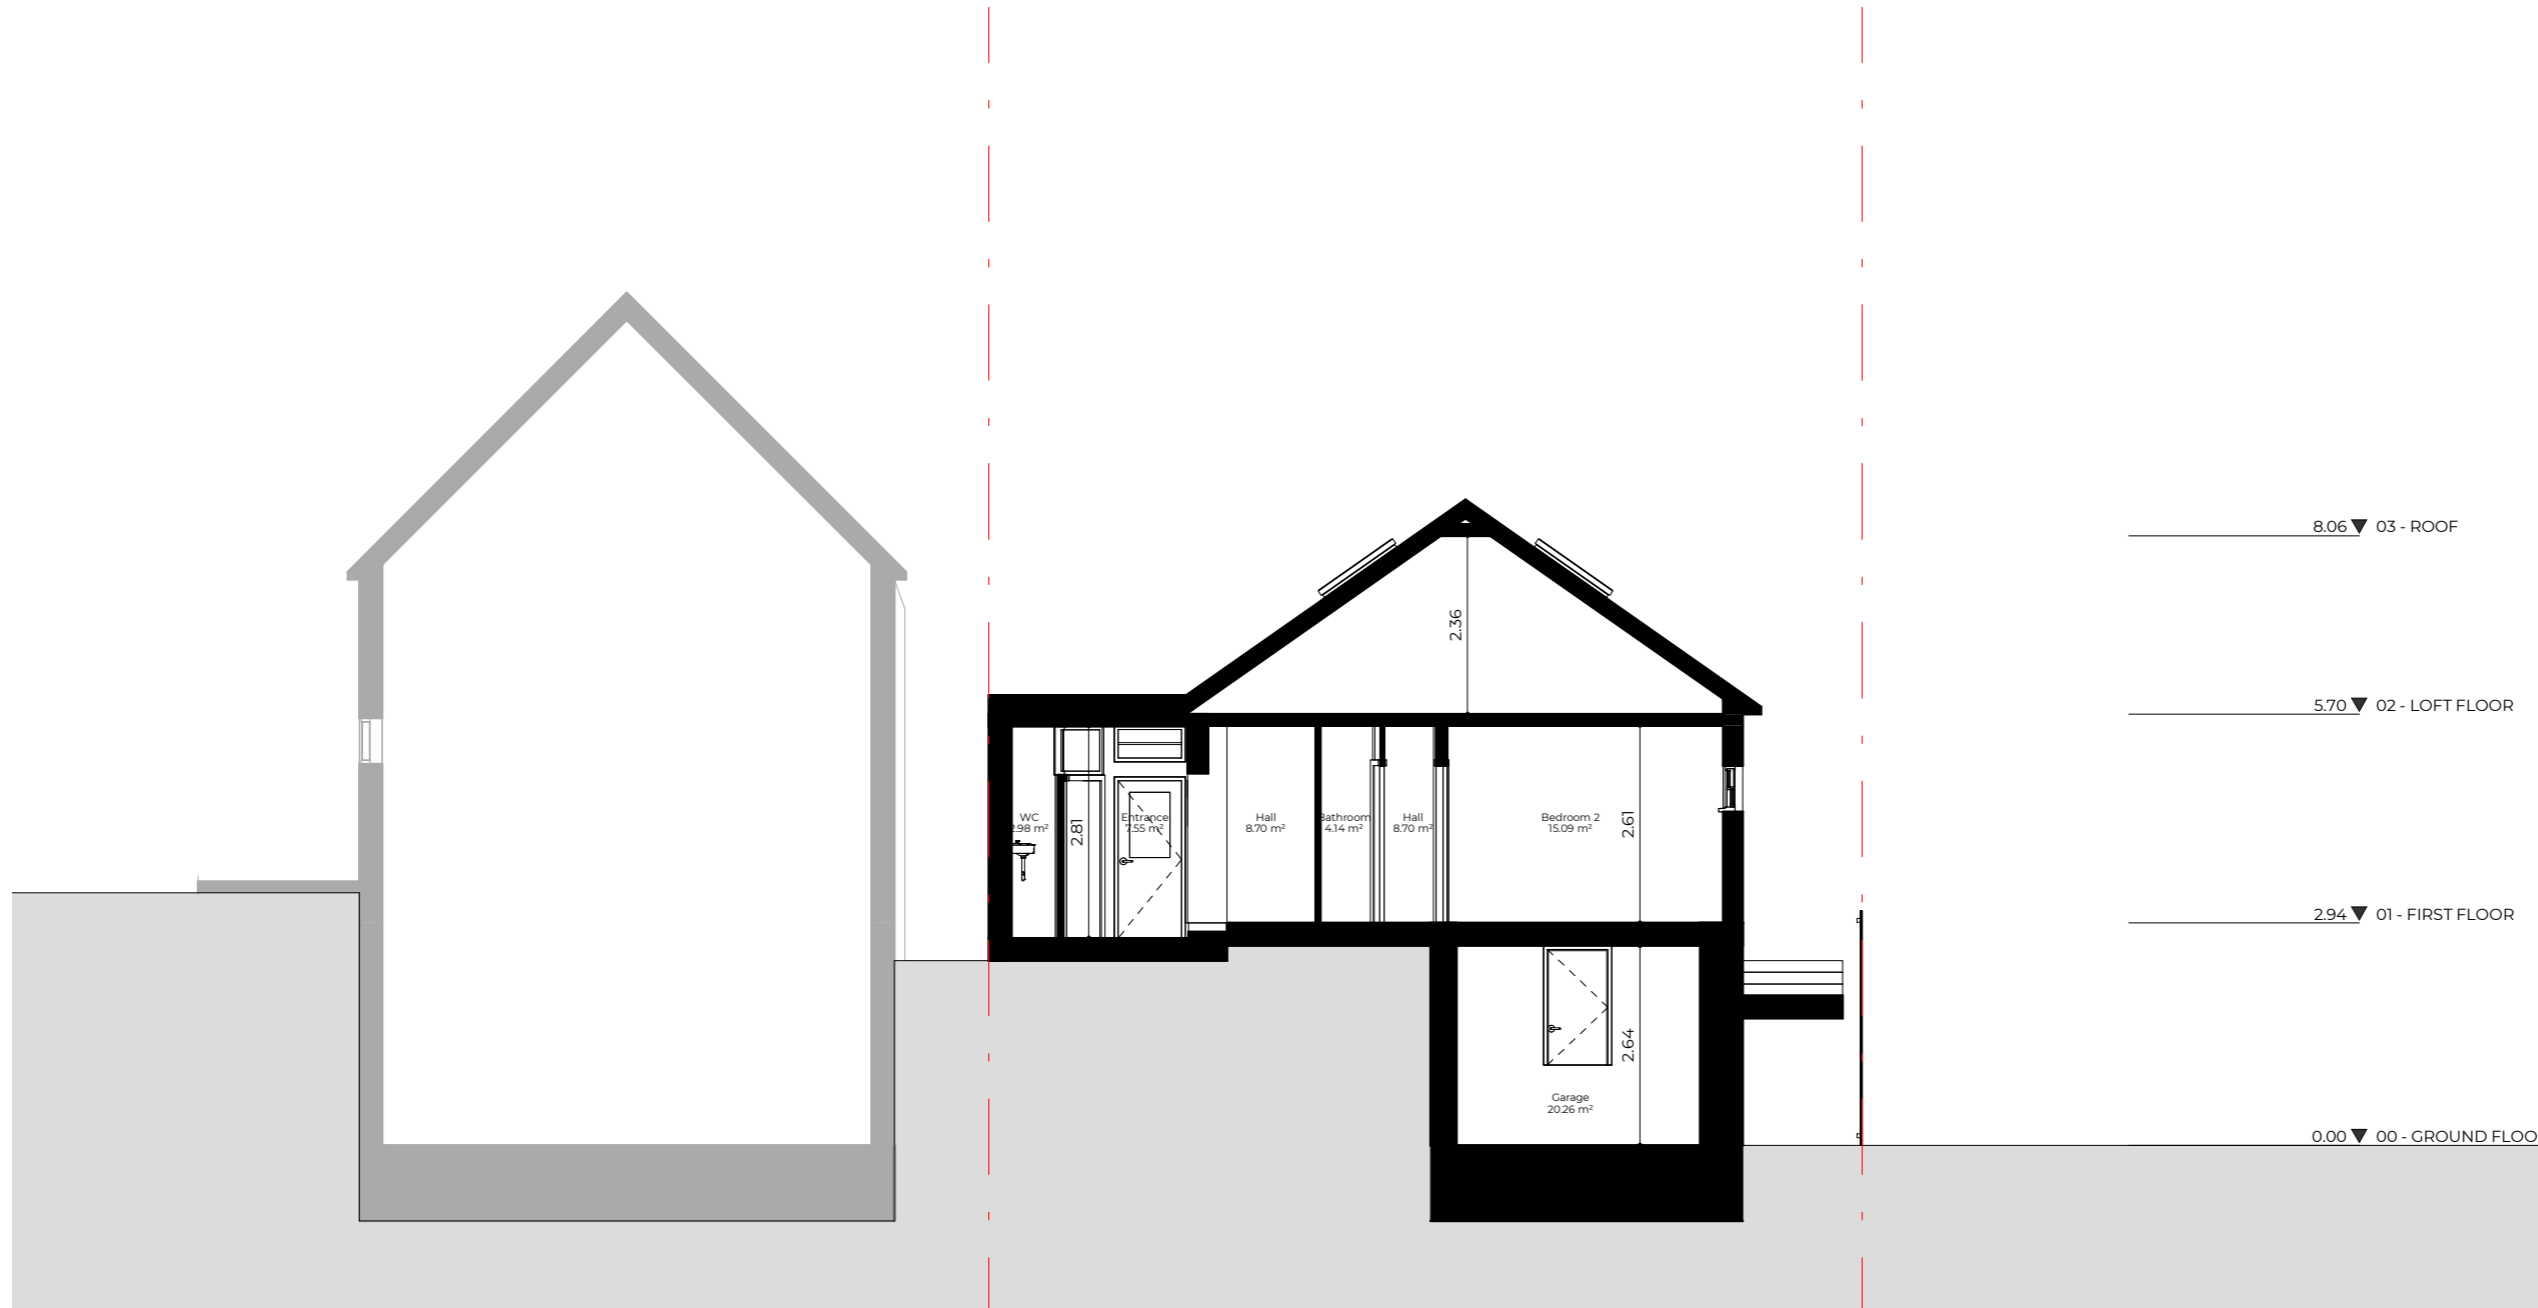

8.06 ▼ 03 - ROOF

5.74 ▼ 02 - LOFT FLOOR

2.94 ▼ 01 - FIRST FLOOR

0.00 ▼ 00 - GROUND FLOOR

Rev No.	Date	Description
---------	------	-------------

Notes:

Any inaccuracies or errors to be reported to the architect/surveyor immediately and prior to any work commencing. All dimensions to be verified on site. All work to comply with British Standards Code of practice. All external surfaces and materials to match existing. This drawing and all information provided within it is the copyright of UPP Consultants Ltd. and reproduction without prior consent is strictly forbidden.

Dwg No	Drawn
073KI-A-05-002	UPP

Drawing	Checked
Existing Section B-B'	UPP

Scale	Issue Date
1:100 @ A3	23.06.2021



Project Address
73 King Edward Road, London, EN5 5AU

Client	Status
Danny Moore	For Planning

www.upp-planning.co.uk
info@upp-planning.co.uk
0208 202 9996
Atrium, Stables Market, Chalk
Farm Road, London, NW1
BAH



Key

— — — — — Boundary Line

- - - - - Demolished



8.06 ▼ 03 - ROOF

5.70 ▼ 02 - LOFT FLOOR

2.94 ▼ 01 - FIRST FLOOR

0.00 ▼ 00 - GROUND FLOOR

Rev No.	Date	Description
---------	------	-------------

Notes:

Any inaccuracies or errors to be reported to the architect/surveyor immediately and prior to any work commencing. All dimensions to be verified on site. All work to comply with British Standards Code of practice. All external surfaces and materials to match existing. This drawing and all information provided within it is the copyright of UPP Consultants Ltd. and reproduction without prior consent is strictly forbidden.

Dwg No	Drawn
073KI-A-06-001	UPP

Drawing	Checked
Existing North Elevation	UPP

Scale	Issue Date
1:100 @ A3	23.06.2021



Project Address
73 King Edward Road, London, EN5 5AU

Client	Status
Danny Moore	For Planning

www.upp-planning.co.uk
info@upp-planning.co.uk
0208 202 9996
Atrium, Stables Market, Chalk
Farm Road, London, NW1
BAH



Key

— — — — — Boundary Line

- - - - - Demolished



Rev No.	Date	Description
---------	------	-------------


Notes:

Any inaccuracies or errors to be reported to the architect/surveyor immediately and prior to any work commencing. All dimensions to be verified on site. All work to comply with British Standards Code of practice. All external surfaces and materials to match existing. This drawing and all information provided within it is the copyright of UPP Consultants Ltd. and reproduction without prior consent is strictly forbidden.

Dwg No	Drawn
073KI-A-06-002	UPP

Drawing	Checked
Existing South Elevation	UPP

Scale	Issue Date
1:100 @ A3	23.06.2021

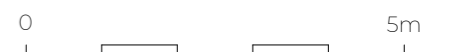

Project Address
73 King Edward Road, London, EN5 5AU

Client	Status
Danny Moore	For Planning

www.upp-planning.co.uk
info@upp-planning.co.uk
0208 202 9996
Atrium, Stables Market, Chalk
Farm Road, London, NW1
8AH



Key

— — — — — Boundary Line

- - - - - Demolished



Rev No.	Date	Description
---------	------	-------------

Notes:

Any inaccuracies or errors to be reported to the architect/surveyor immediately and prior to any work commencing. All dimensions to be verified on site. All work to comply with British Standards Code of practice. All external surfaces and materials to match existing. This drawing and all information provided within it is the copyright of UPP Consultants Ltd. and reproduction without prior consent is strictly forbidden.

Dwg No	Drawn
073KI-A-06-003	UPP

Drawing	Checked
Existing East Elevation	UPP

Scale	Issue Date
1:100 @ A3	23.06.2021

0 5m

Project Address
73 King Edward Road, London, EN5 5AU

Client	Status
Danny Moore	For Planning


www.upp-planning.co.uk
info@upp-planning.co.uk
0208 202 9996
Atrium, Stables Market, Chalk
Farm Road, London, NW1
BAH



Key

— — — — — Boundary Line

- - - - - Demolished

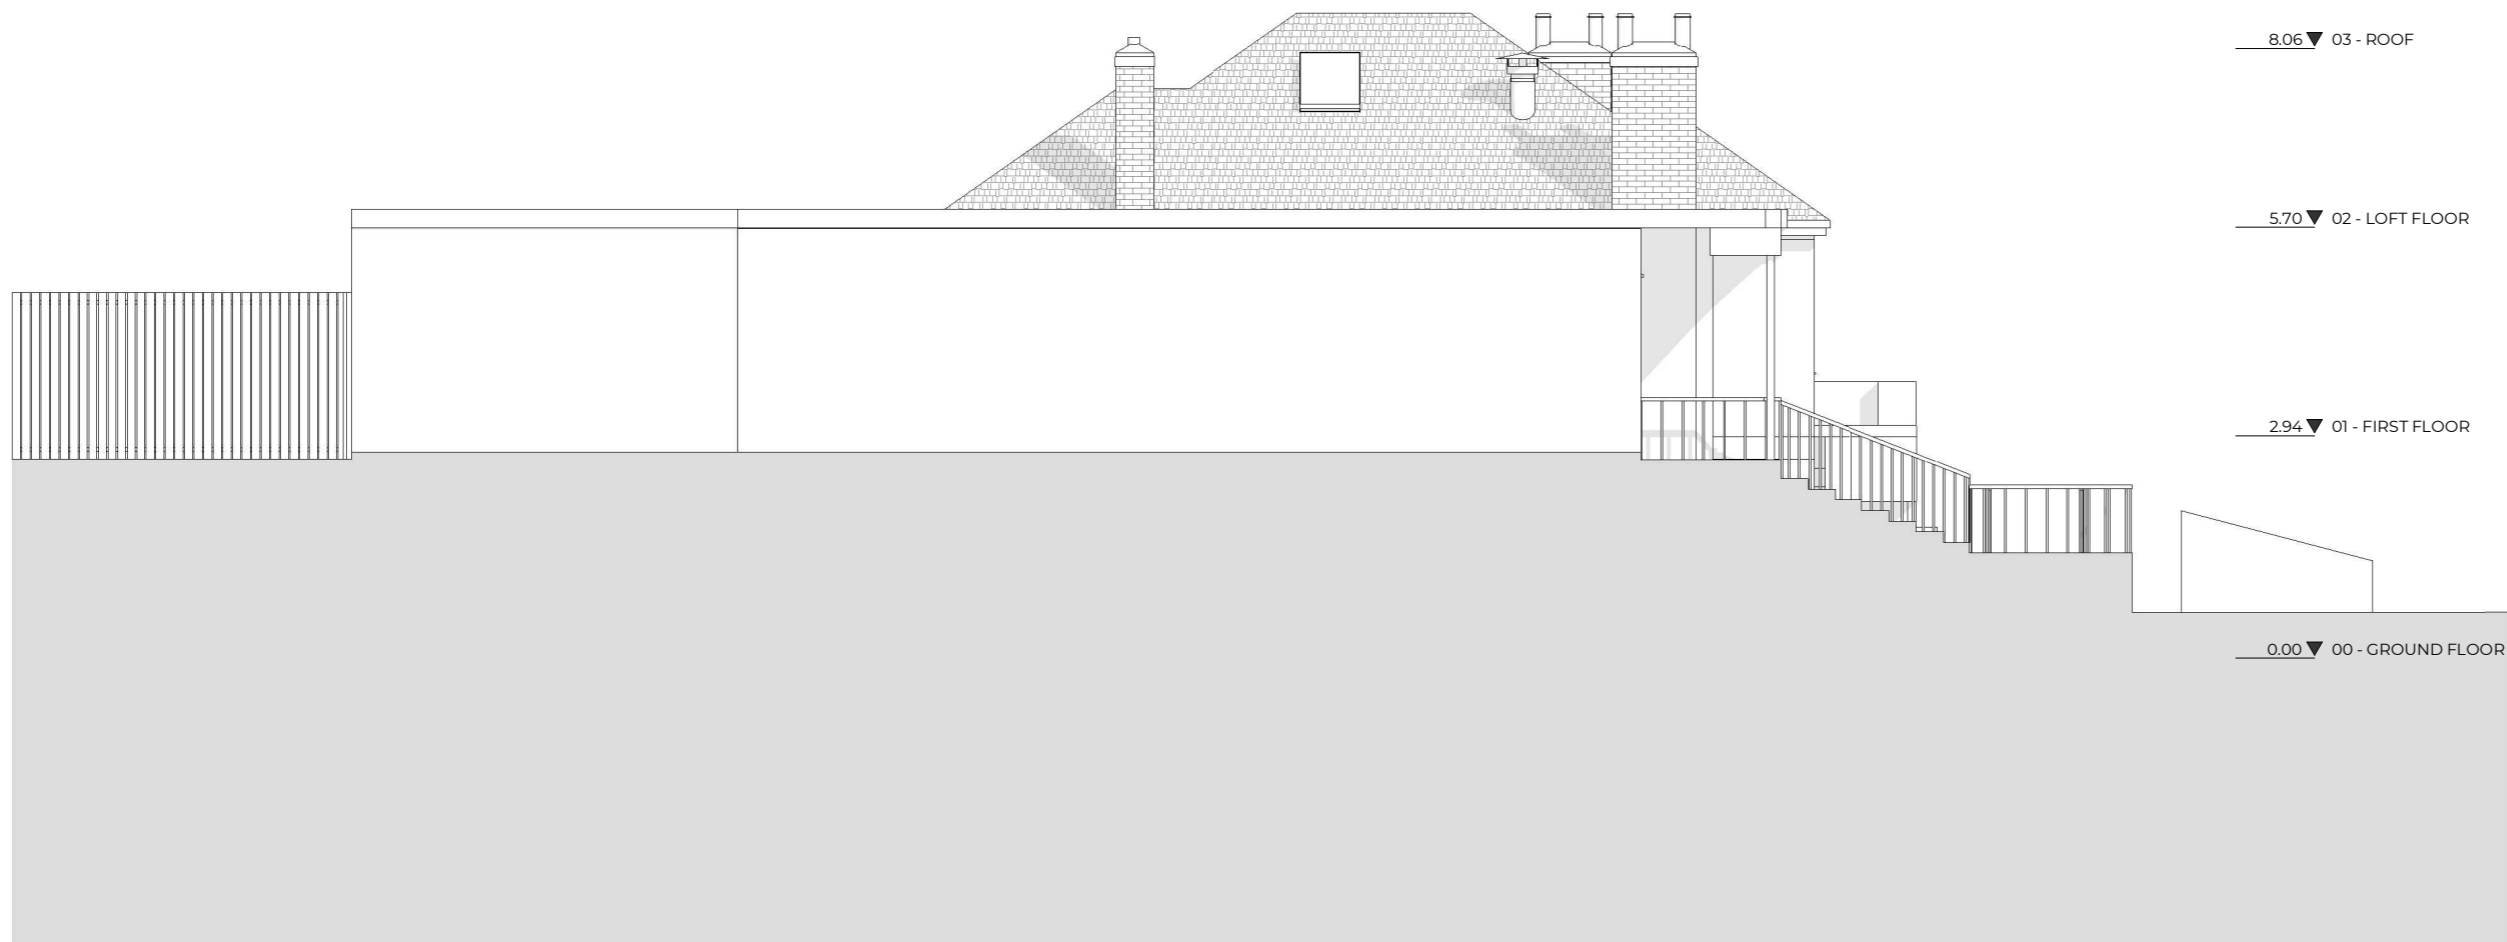

8.06 ▼ 03 - ROOF

5.70 ▼ 02 - LOFT FLOOR

2.94 ▼ 01 - FIRST FLOOR

0.00 ▼ 00 - GROUND FLOOR

Rev No.	Date	Description
---------	------	-------------

Notes:

Any inaccuracies or errors to be reported to the architect/surveyor immediately and prior to any work commencing. All dimensions to be verified on site. All work to comply with British Standards Code of practice. All external surfaces and materials to match existing. This drawing and all information provided within it is the copyright of UPP Consultants Ltd. and reproduction without prior consent is strictly forbidden.

Dwg No	Drawn
073KI-A-06-004	UPP

Drawing	Checked
Existing West Elevation	UPP

Scale	Issue Date
1:100 @ A3	23.06.2021

0 5m

Project Address
73 King Edward Road, London, EN5 5AU

Client	Status
Danny Moore	For Planning

www.upp-planning.co.uk
info@upp-planning.co.uk
0208 202 9996
Atrium, Stables Market, Chalk
Farm Road, London, NW1
BAH

