


STATONS

www.statons.com

Bergamot House

Enfield

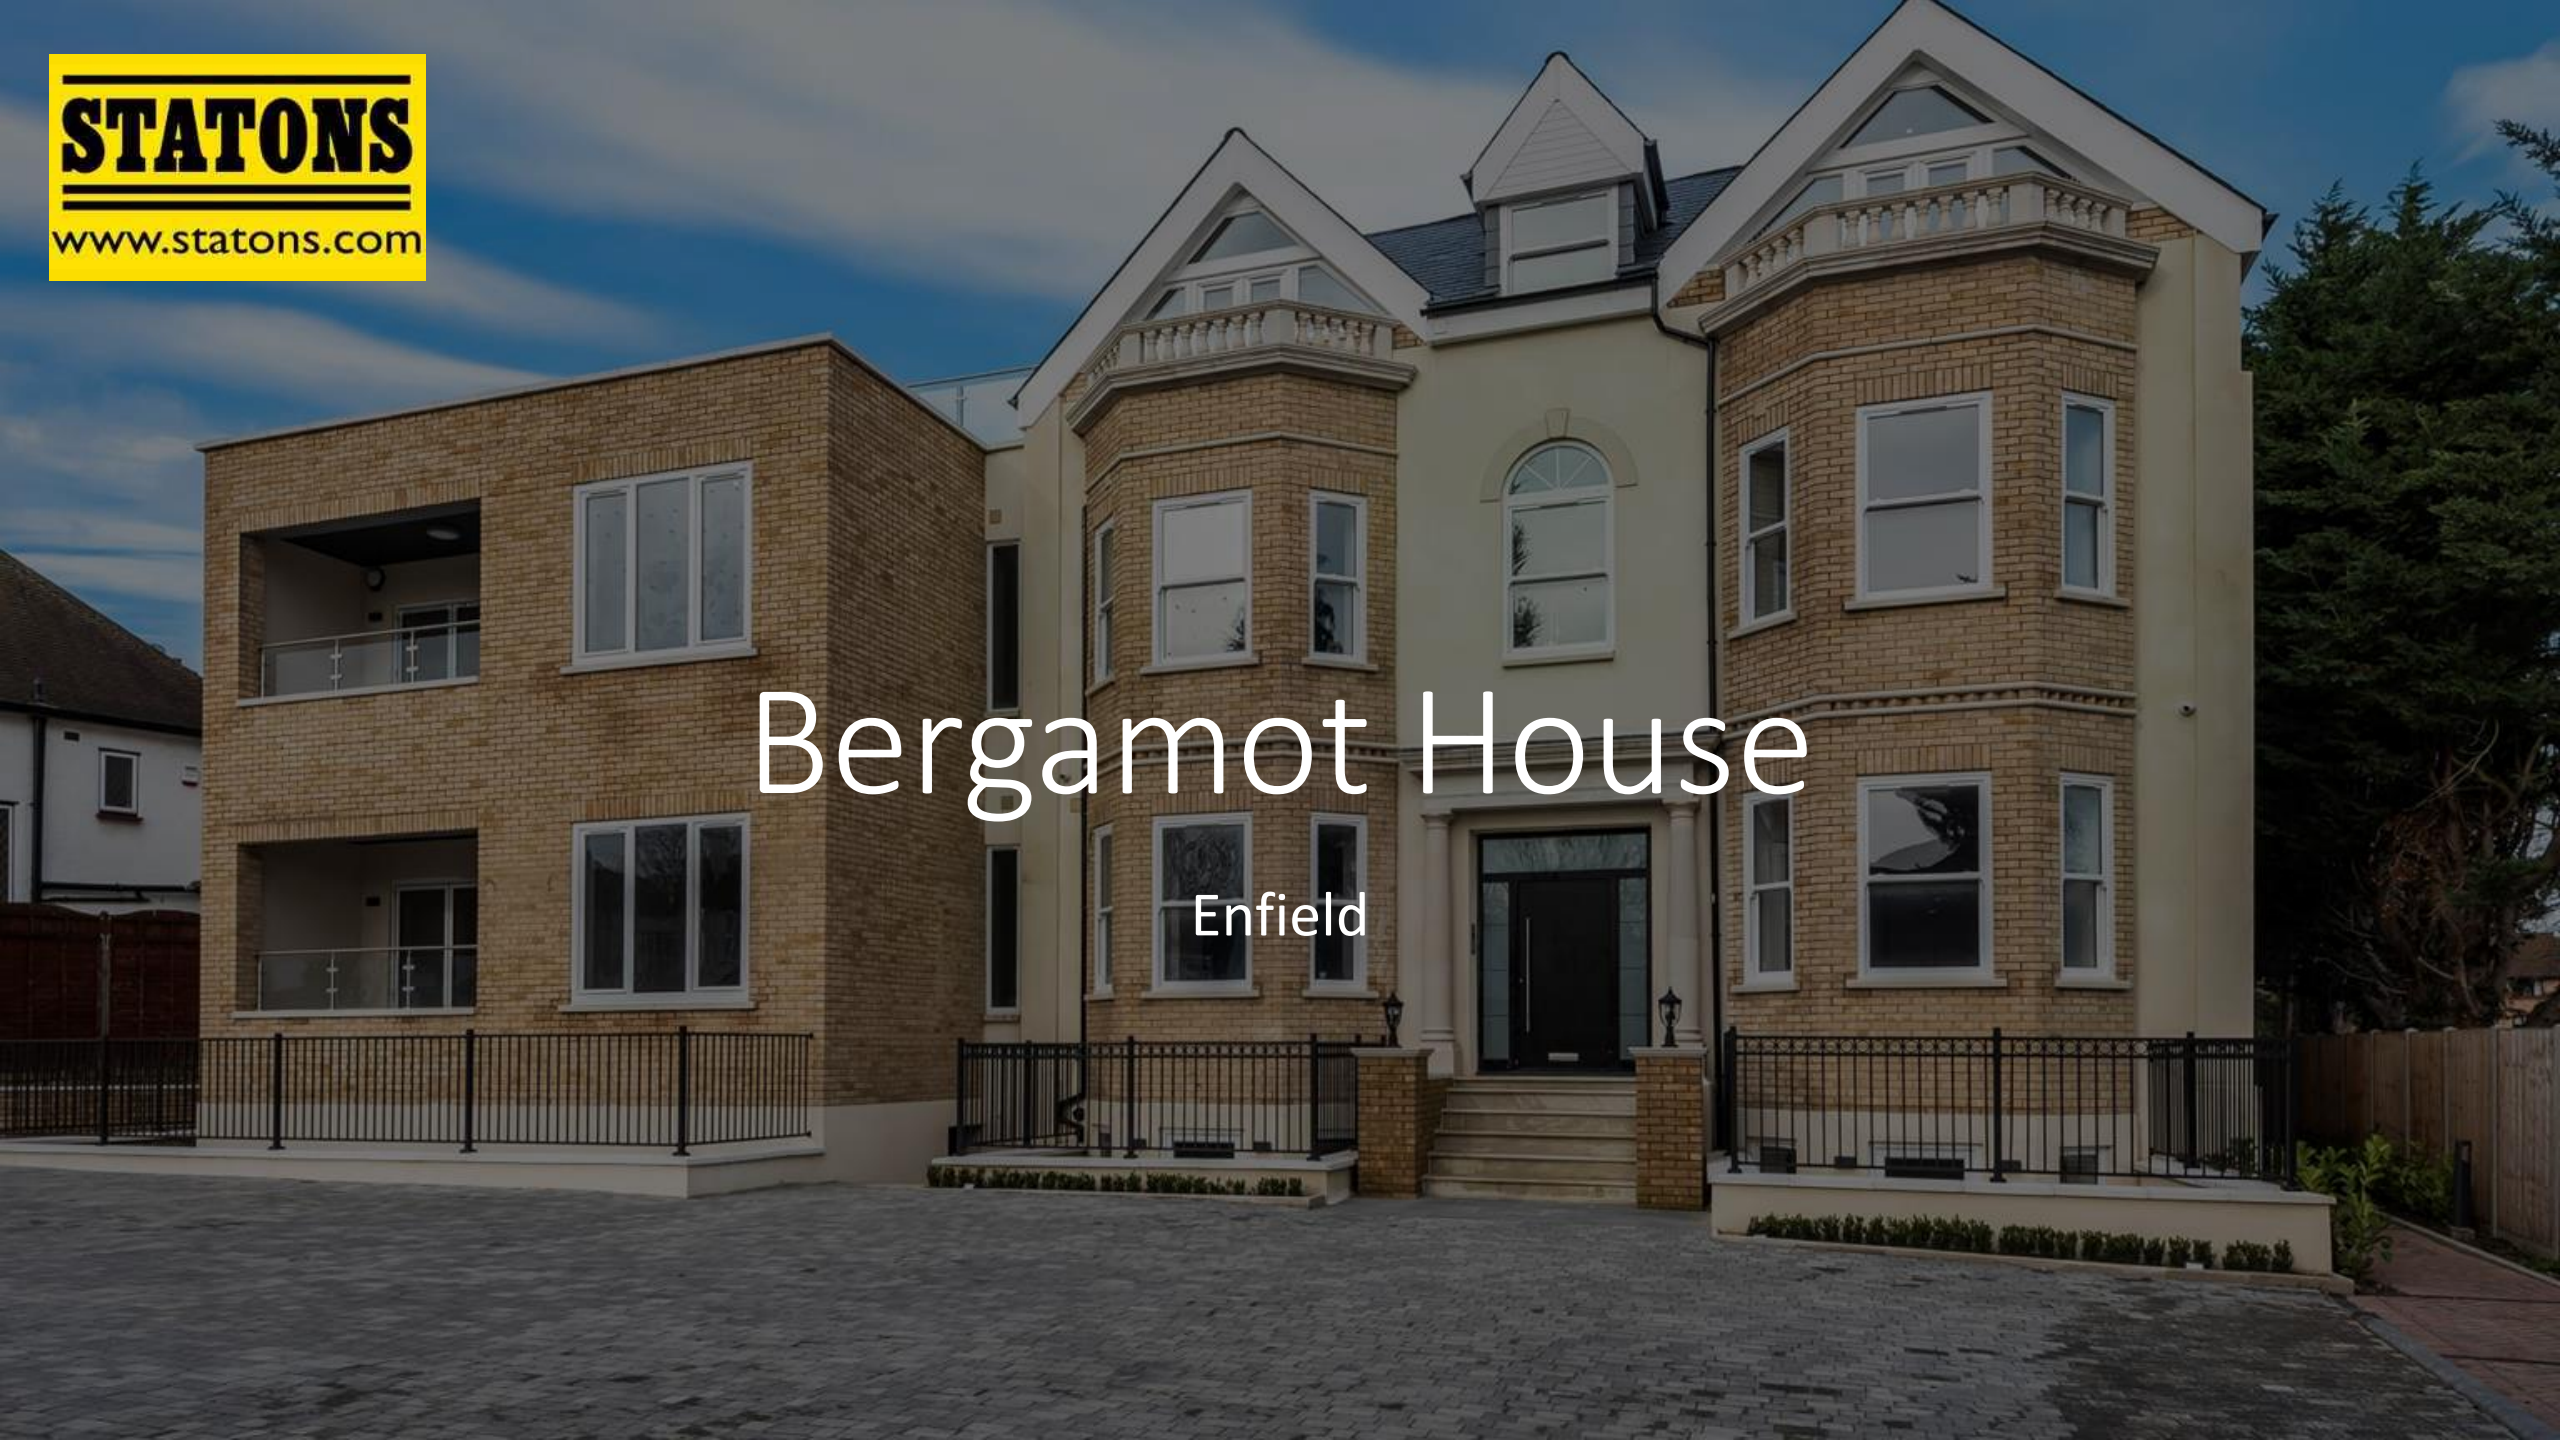

Bergamot House

52 Rowantree Road, Enfield, EN2 8GF - £3800 pm

A MODERN APARTMENT that is equipped to a high specification throughout and MUST BE VIEWED. The three bedroom three bathroom ground floor property is set behind electric gates with a private communal garden and lifts to all floors. AVAILABLE TO MOVE INTO. Either furnished or unfurnished. Please see floorplan for layout of the apartment.

Council Tax Band F
















 


 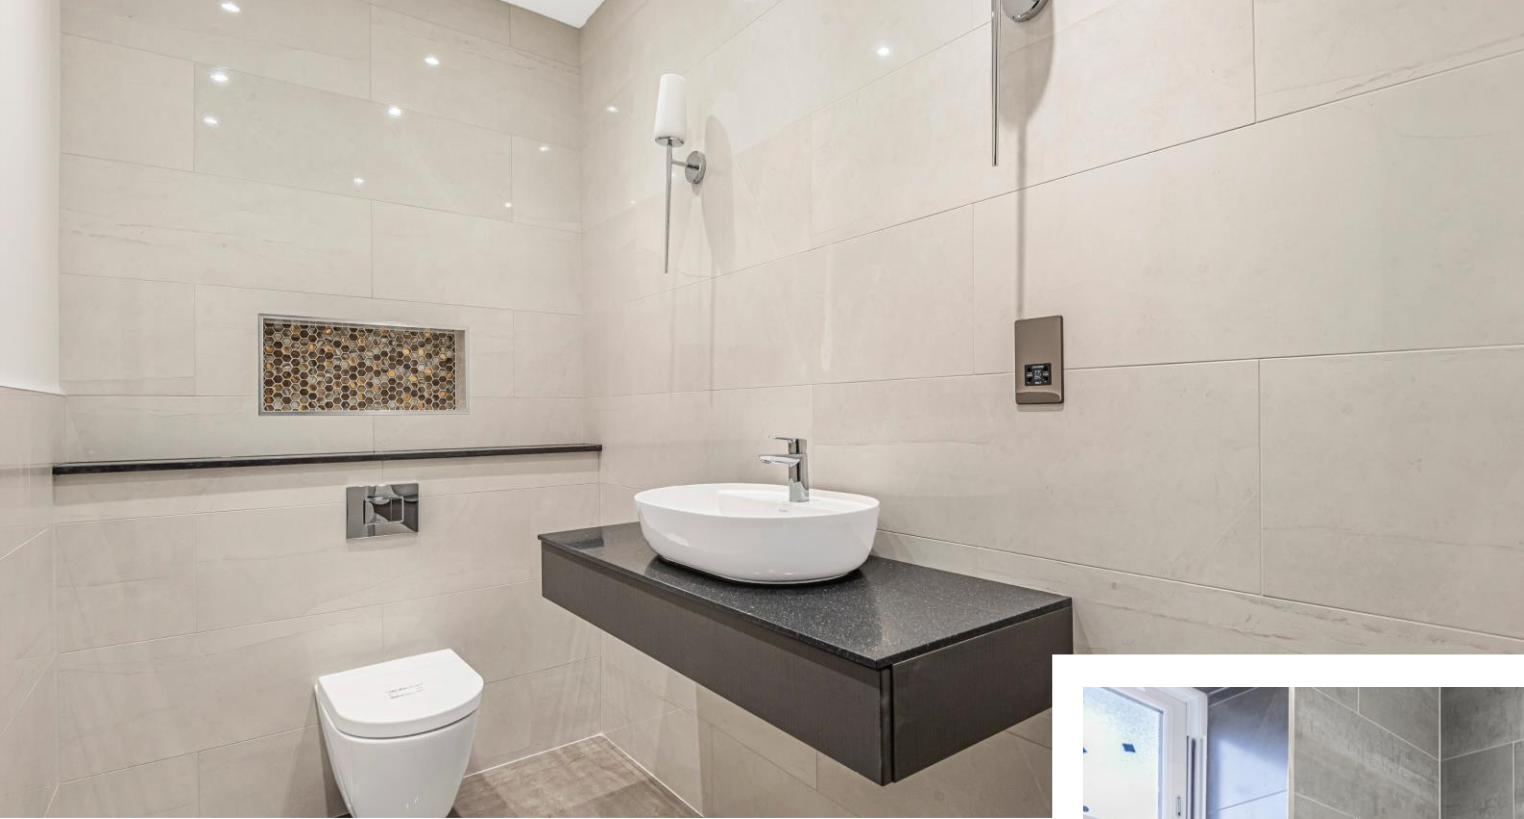


Rowantree Road, Enfield, EN2

Approximate Area = 1562 sq ft / 145 sq m

For identification only - Not to scale

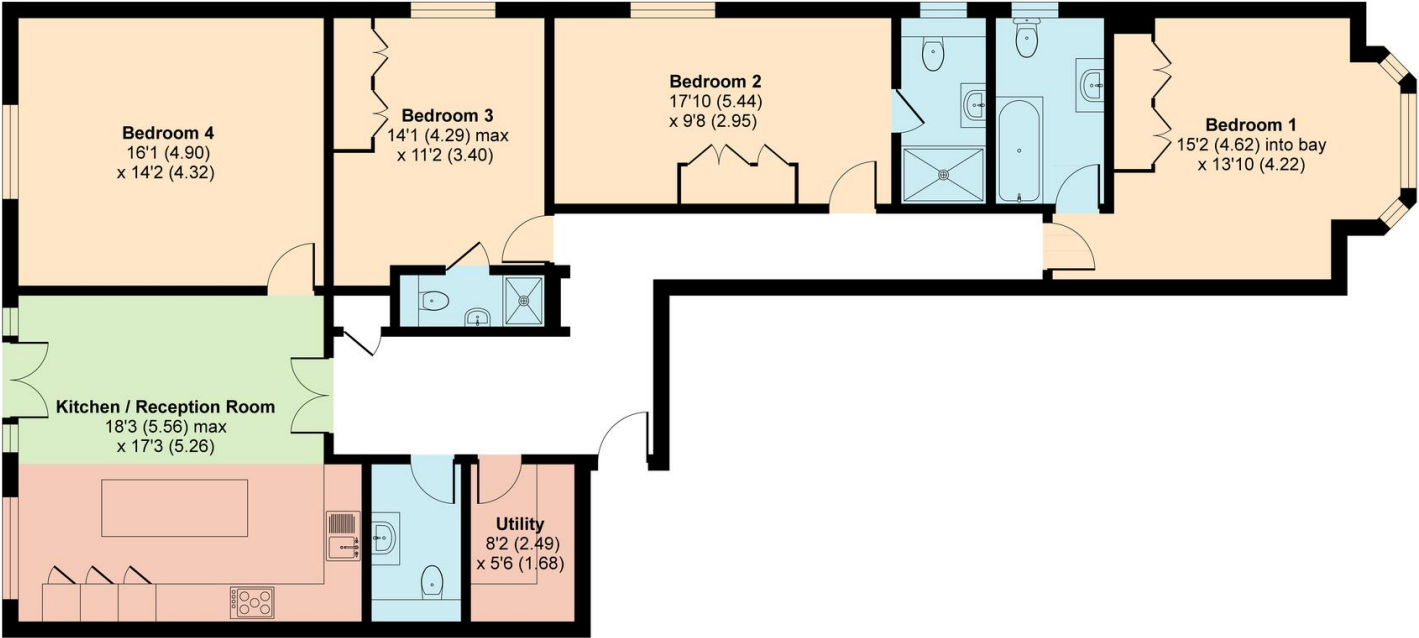

GROUND FLOOR

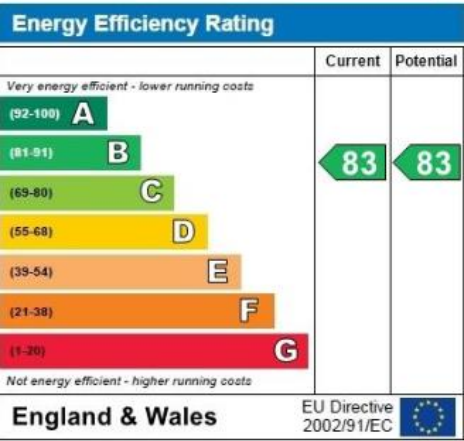

Certified
Property
Measurer

Floor plan produced in accordance with RICS Property Measurement Standards incorporating International Property Measurement Standards (IPMS2 Residential). ©mchecom 2021.
Produced for Statons. REF: 686284

STATONS

www.statons.com

STATONS PREMIER LETTINGS

1/2 Hadley Parade
Barnet
HERTS
EN5 5SX
020 8441 9796
lettings.office@statons.com

